

LAW OFFICES OF
NIELSEN & SENIOR
363 EAST MAIN
VERNAL, UTAH 84078
(801) 789-4908

RECEIVED
OCT 19 1987

DIVISION OF
OIL, GAS & MINING

State of Utah Natural Resources
Division of Oil, Gas & Mining
355 W. North Temple
3 Triad Center, Suite 350
Salt Lake City, Utah 84180-1203

TO

Attention: Frank R. Jensen

Dear Mr. Jensen:

DATE October 15, 1987

SUBJECT Ziegler Chemical,
Gilsonite Mines Reclamation
Plan, M/047/013, Uintah County,
Utah

Pursuant to your letter of September 18, 1987, enclosed please find a corrected base map labeled Exhibit A-1 (revised October 14, 1987, a site map for 8-A and a MR Form 8 which has been signed by Norman Haslem, Mine Superintendent for Ziegler Chemical. Also enclosed is a layout plat of Little Emma labeled Exhibit C-16, which was requested from Mr. Haslem.

I believe this completes the documentation needed; however if anything further is necessary, let us know. Please keep us advised as to the status of approval of the mine plan. Thank you for your assistance.

Very truly yours,

NIELSEN & SENIOR

M. Chapman
Mary Chapman
Legal Assistant

Enclosures

xc: Norm Haslem - Ziegler Chemical

Div. of Oil, Gas & Mining

MR FORM 8

Page 1 of 2

Mine: Ziegler - Gilsonite Mines

File No: M/047/013

Submitted by:

Applicant Ziegler Chemical &
Minerals Corporation

Representative Norman Haslem
Mine Superintendent

Address Star Route, Little
Bonanza, Vernal, Utah 84078

Division of Oil, Gas, and Mining
355 West North Temple
3 Triad Center, Suite 350
Salt Lake City, Utah 84180-1203

RE: Commitment of Rule M-10

Gentlemen:

I hereby commit the applicant to comply with Rule M-10, "Reclamation Standards" in its entirety, as adopted by the Board of Oil, Gas, and Mining on March 22, 1978.

The applicant will achieve the reclamation standards for the following categories as outlined from Rule M-10 on all areas of the land affected by this mine; unless a variance is granted in writing by the Division.

<u>Rule</u>		<u>Category of Commitment</u>
M-10(1)		Land Use
M-10(2)		Public Safety & Welfare
M-10(3)	NA	Impoundments
M-10(4)		Slopes
M-10(5)	NA	Highwalls
M-10(6)		Toxic Materials
M-10(7)		Roads & Pads
M-10(8)		Drainages
M-10(9)		Structures & Equipment
M-10(10)		Shafts & Portals
M-10(11)		Sediment Control
M-10(12)		Revegetation
M-10(13)	NA	Dams
M-10(14)		Soils

* (List of mines attached.)
1210P/50

I believe a variance is justified on a site-specified basis for the following subsections of Rule M-10 for reclamation on this mine and have enclosed as an attachment to this letter a narrative statement setting forth a description of the extent of the variance request and factual reasons for said variance request.

<u>Rule</u>	<u>Category of Variance Request (Narrative Attached)</u>
_____	_____
_____	_____
_____	_____
_____	_____
_____	_____
_____	_____

STATE OF UTAH
COUNTY OF UINTAH

I, Norman R Haslem, having been duly sworn depose and attest that all of the representations contained in the foregoing application are true to the best of my knowledge; that I am authorized to complete and file this application on behalf of the Applicant and this application has been executed as required by law.

Signed: Norman R Haslem

Taken, subscribed and sworn to before me the undersigned authority in my said county, this 14th day of October, 1987.

Notary Public: Mary M Chapman

My Commission Expires: April 18, 1990


ZIEGLER GILSONITE MINES

<u>Name</u>	<u>Acres</u>
Little Bonanza #12	1.51
Little Bonanza #11	1.01
Little Bonanza #3	1.14
Little Bonanza #1	2.11
Little Emma #7	1.10
Cottonwood #1	1.24
Cottonwood #2	.50
Independent #3	1.38
Independent #4	1.41
Independent #5	1.20
8-A	< 1.00

13.6

PROJECT
ZIEGLER CHEMICAL
LITTLE BONANZA #8-A

THERE HAS BEEN NO EXCAVATION AND VERY LITTLE DISTURBANCE ON THIS SITE. REHABILITATION WILL REQUIRE THE REMOVAL AND CLEAN UP OF ANY EXCESS GILSONITE. THIS CLEAN UP SHOULD BE TAKEN CARE OF IN APPROXIMATELY 30 MINUTES USING A FRONT END LOADER. AFTER CLEAN UP IS COMPLETED THE SITE AND ROADS WILL BE SCARIFIED AND PLANTED WITH A SEED MIXTURE RECOMMENDED BY THE STATE AGENCIES INVOLVED. PLANTING WILL BE DONE IN THE FALL BEFORE THE GROUND FREEZES.

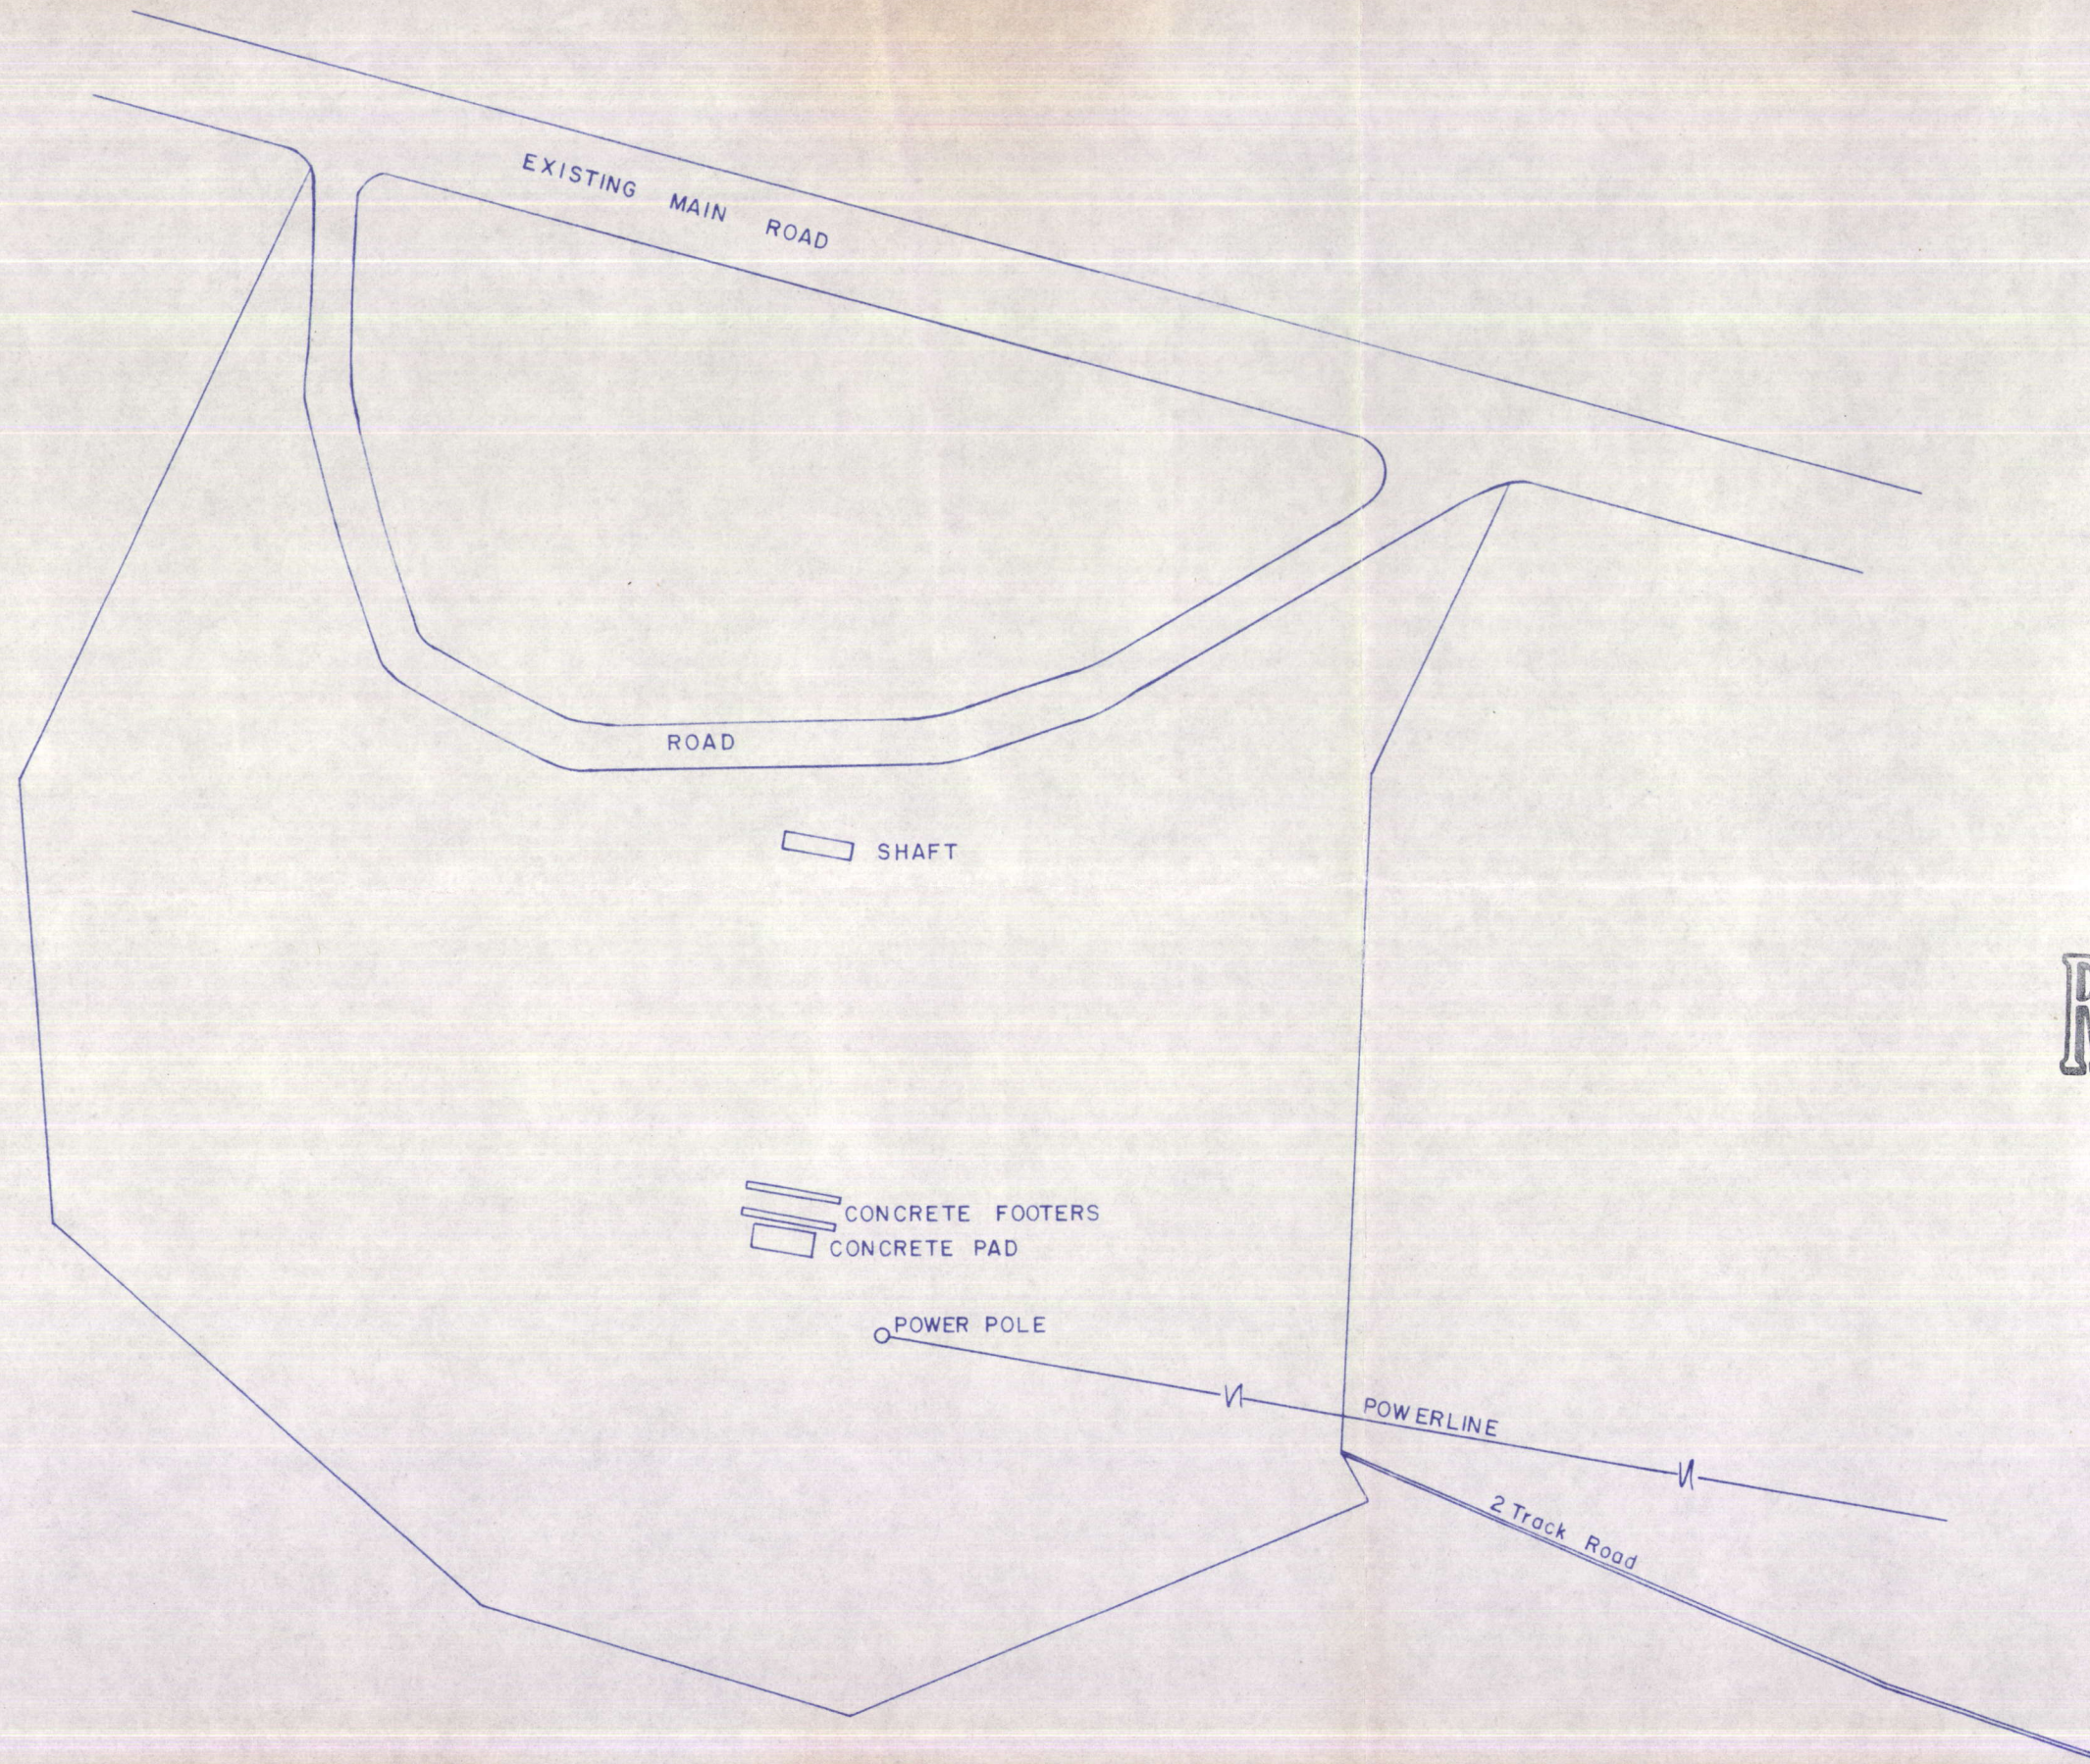

RECEIVED
OCT 19 1987

DIVISION OF
OIL, GAS & MINING

CERTIFICATE

THIS IS TO CERTIFY THAT THE ABOVE PLAT WAS PREPARED FROM FIELD NOTES OF ACTUAL SURVEYS MADE BY ME OR UNDER MY SUPERVISION AND THAT THE SAME ARE TRUE AND CORRECT TO THE BEST OF MY KNOWLEDGE AND BELIEF.

REGISTERED LAND SURVEYOR
REGISTRATION NO 3137
STATE OF UTAH


Exhibit C15

UINTAH ENGINEERING & LAND SURVEYING
P.O. BOX Q - 85 SOUTH - 200 EAST
VERNAL, UTAH - 84078

SCALE 1" = 50'	DATE 10/14/87
PARTY D.A. K.H. S.B.	REFERENCES
WEATHER FAIR	FILE ZIEGLER

PROJECT
ZIEGLER CHEMICAL
COTTONWOOD #1

THERE IS VERY LITTLE SURFACE DISTURBANCE ON THIS SITE. THERE WAS NO TOPSOIL STRIPPED FROM THIS SITE. REHABILITATION OF THE SITE AFTER THE PERMANENT STRUCTURES ARE REMOVED SHOULD BE TAKEN CARE OF IN APPROXIMATELY 2 HOURS USING A GRADER, FRONT END LOADER AND A DUMP TRUCK. AFTER THE GROUND IS GRADED SMOOTH AND THE GILSONITE AND RUBBLE PILES ARE REMOVED FROM THE SITE IT WILL BE SCARIFIED AND PLANTED WITH A SEED MIXTURE RECOMMENDED BY THE STATE AGENCIES INVOLVED. SEEDING WILL BE DONE IN THE FALL BEFORE THE GROUND FREEZES.

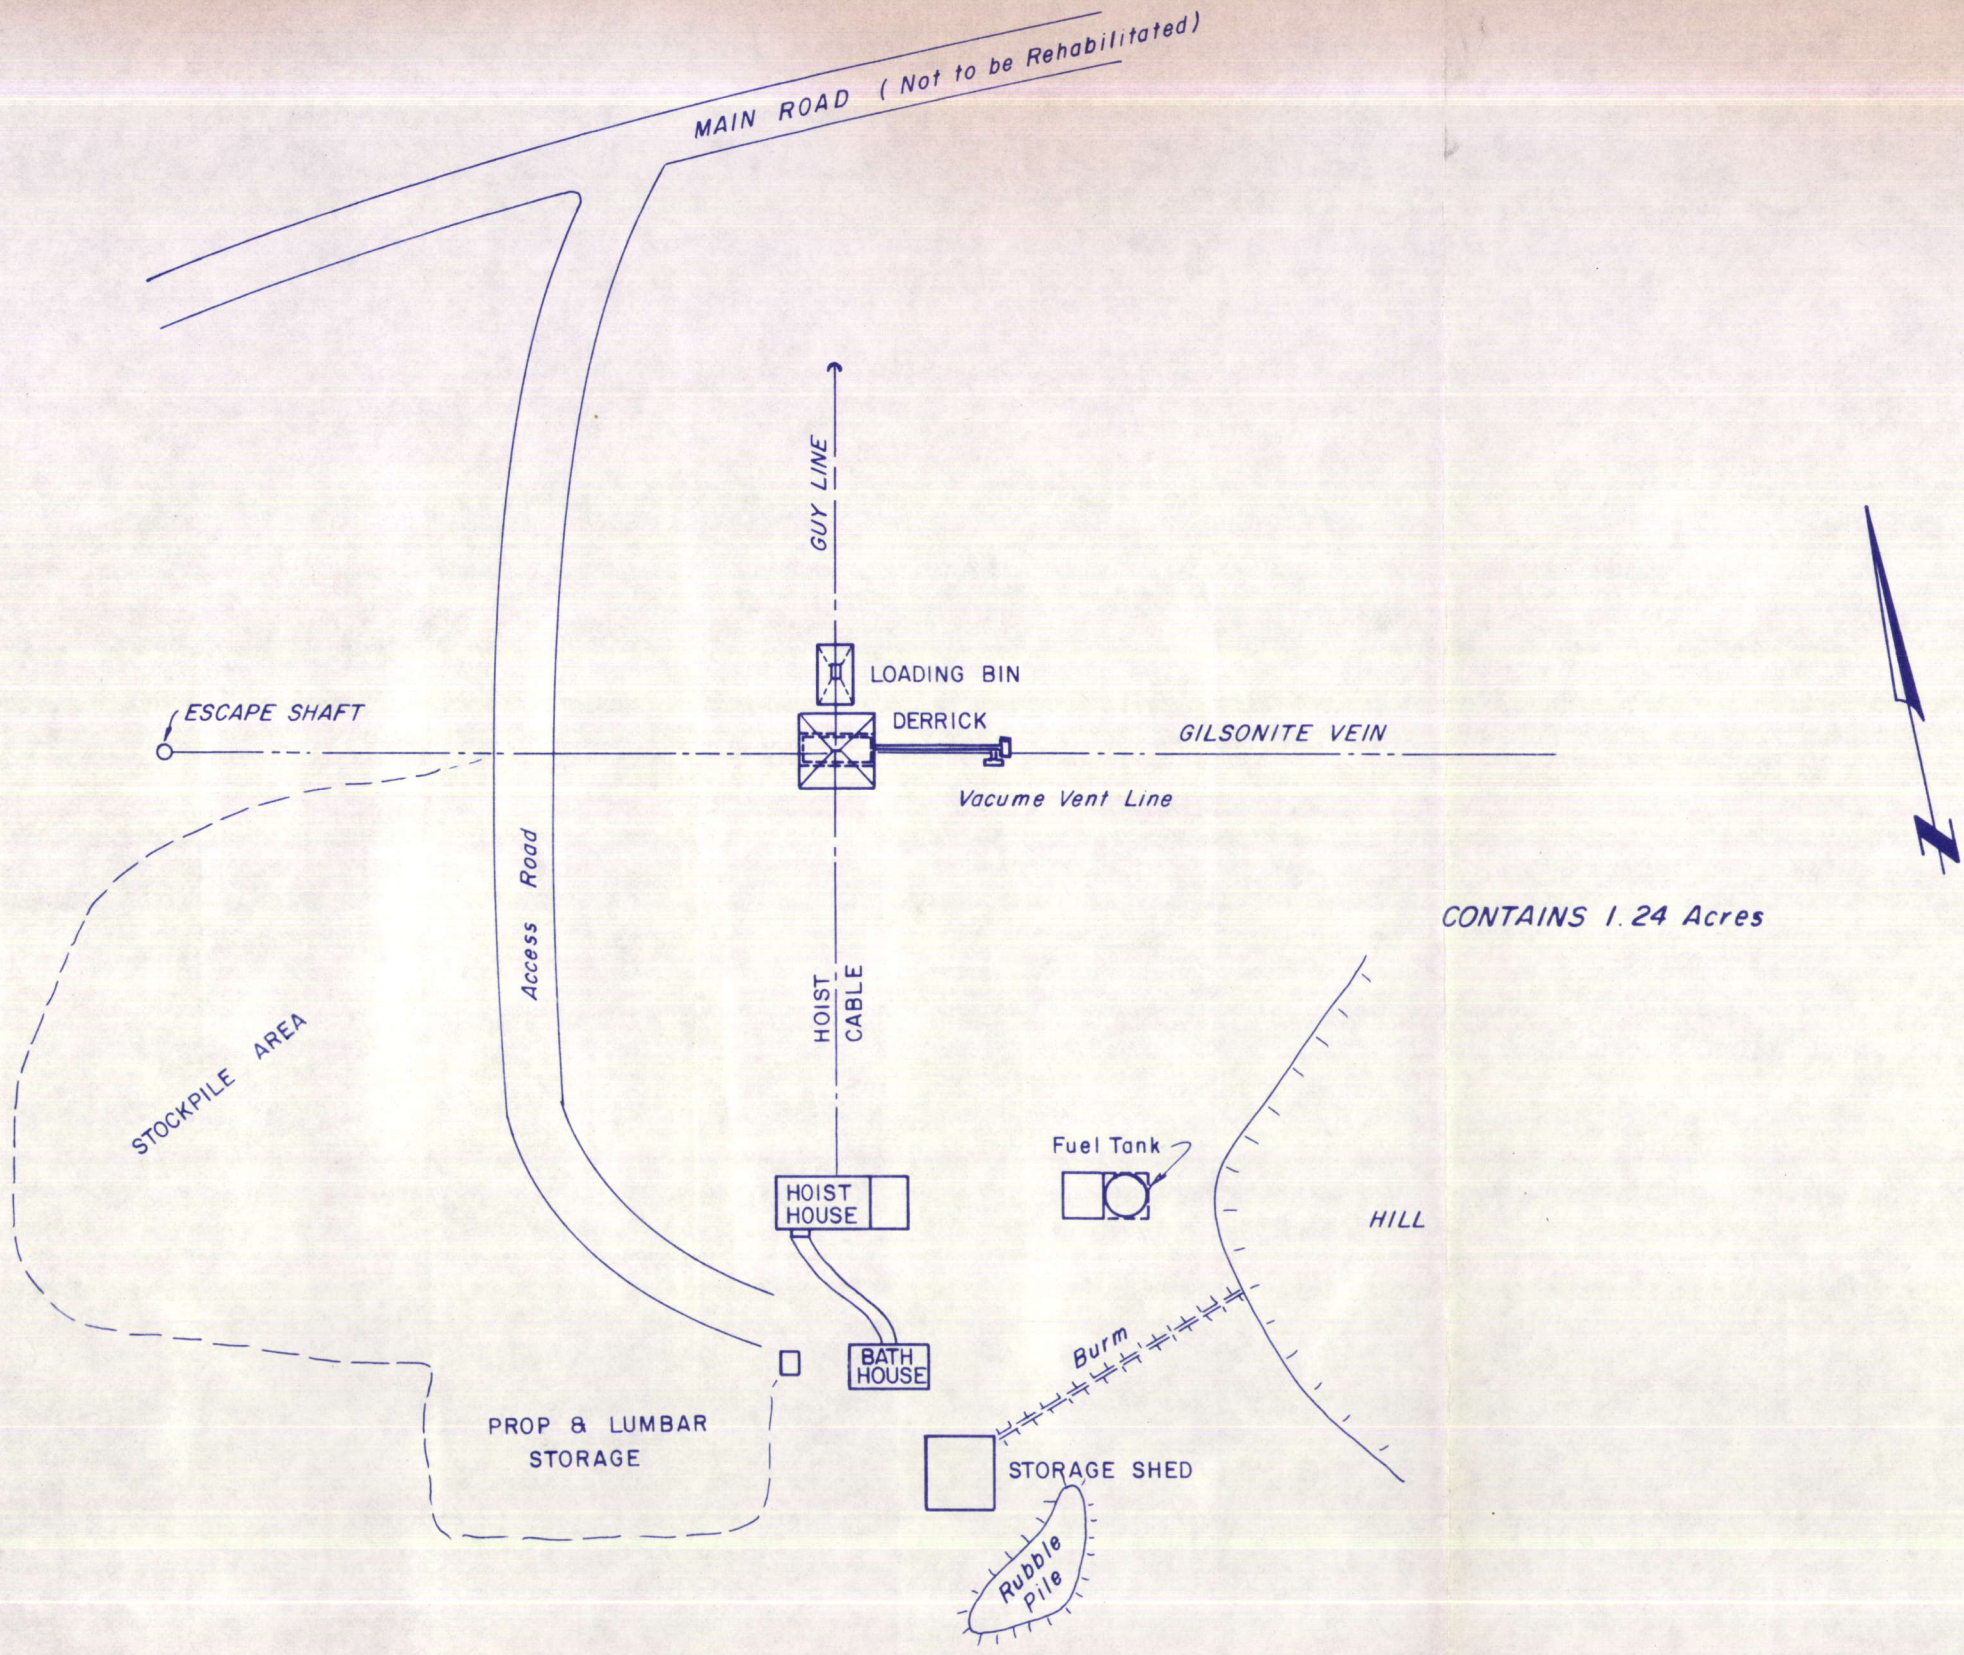

CERTIFICATE

THIS IS TO CERTIFY THAT THE ABOVE PLAT WAS PREPARED FROM FIELD NOTES OF ACTUAL SURVEYS MADE BY ME OR UNDER MY SUPERVISION AND THAT THE SAME ARE TRUE AND CORRECT TO THE BEST OF MY KNOWLEDGE AND BELIEF

REGISTERED LAND SURVEYOR
REGISTRATION NO 3137
STATE OF UTAH


Exhibit C 13

UINTAH ENGINEERING & LAND SURVEYING
P. O. BOX Q - 85 SOUTH - 200 EAST
VERNAL, UTAH - 84078

SCALE 1" = 50'	DATE 1 / 19 / 87
PARTY BFW	REFERENCES
WEATHER FAIR	FILE ZIEGLER

PROJECT
ZIEGLER CHEMICAL
INDEPENDANT # 3

THERE IS VERY LITTLE SURFACE DISTURBANCE ON THIS SITE. REHABILITATION OF THE SITE WILL REQUIRE THE REMOVAL AND CLEAN UP OF ANY EXCESS GILSONITE. THIS SITE CLEAN UP SHOULD BE TAKEN CARE OF IN 2 HOURS USING A FRONT END LOADER AND A DUMP TRUCK. AFTER CLEAN UP IS COMPLETED THE SITE AND ROADS WILL BE SCARIFIED AND PLANTED WITH A SEED MIXTURE RECOMMENDED BY THE STATE AGENCIES INVOLVED. PLANTING WILL BE DONE IN THE FALL BEFORE THE GROUND FREEZES.

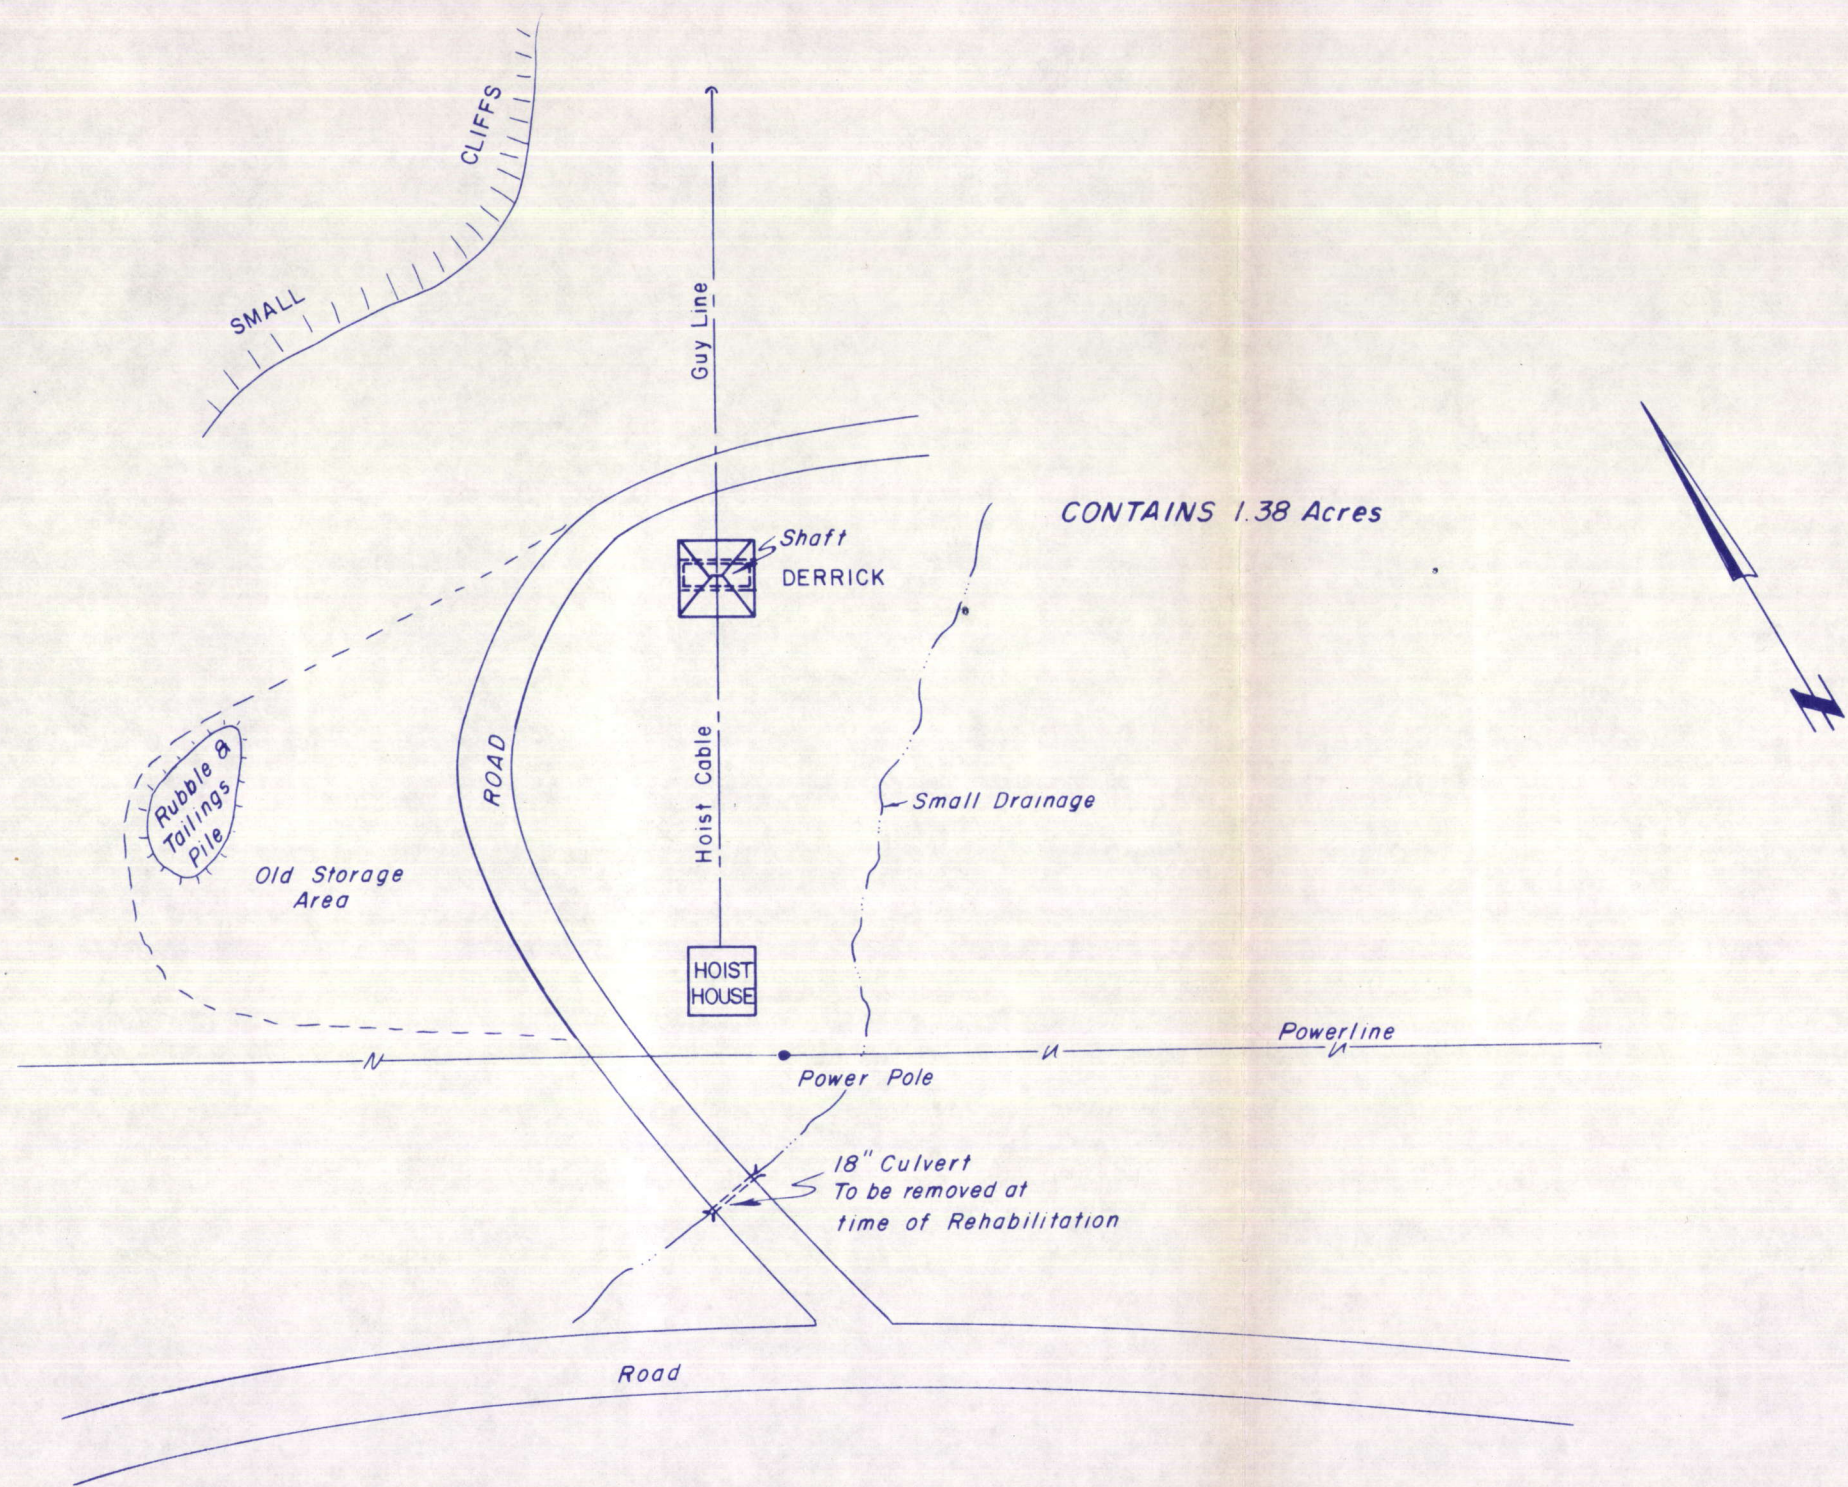

CERTIFICATE

THIS IS TO CERTIFY THAT THE ABOVE PLAT WAS PREPARED FROM FIELD NOTES OF ACTUAL SURVEYS MADE BY ME OR UNDER MY SUPERVISION AND THAT THE SAME ARE TRUE AND CORRECT TO THE BEST OF MY KNOWLEDGE AND BELIEF.


REGISTERED LAND SURVEYOR
REGISTRATION NO 3137
STATE OF UTAH

Exhibit C9

UINTAH ENGINEERING & LAND SURVEYING P.O. BOX Q - 85 SOUTH - 200 EAST VERNAL, UTAH - 84078	
SCALE 1" = 50'	DATE 1 / 15 / 87
PARTY BFW	REFERENCES
WEATHER FAIR	FILE ZIEGLER

PROJECT
ZIEGLER CHEMICAL
COTTONWOOD #2

THIS IS A NEW SITE, THERE HAS BEEN NO ACTUAL MINING ON THIS SITE. BEFORE THE PERMANENT STRUCTURES WERE PLACED ON THE SITE IT WAS GRADED FREE OF VEGETATION. AT THIS POINT REHABILITATION OF THE SITE WOULD REQUIRE THE REMOVAL OF THE PERMANENT STRUCTURES, HAULING AWAY APPROX. ONE DUMP TRUCK LOAD OF RUBBLE, AND THEN THE GROUND WILL BE SCARIFIED BEFORE PLANTING. PLANTING WILL BE DONE IN THE FALL BEFORE THE GROUND FREEZES. THE SEED MIXTURES WILL BE DETERMINED BY THE STATE AGENCIES INVOLVED.

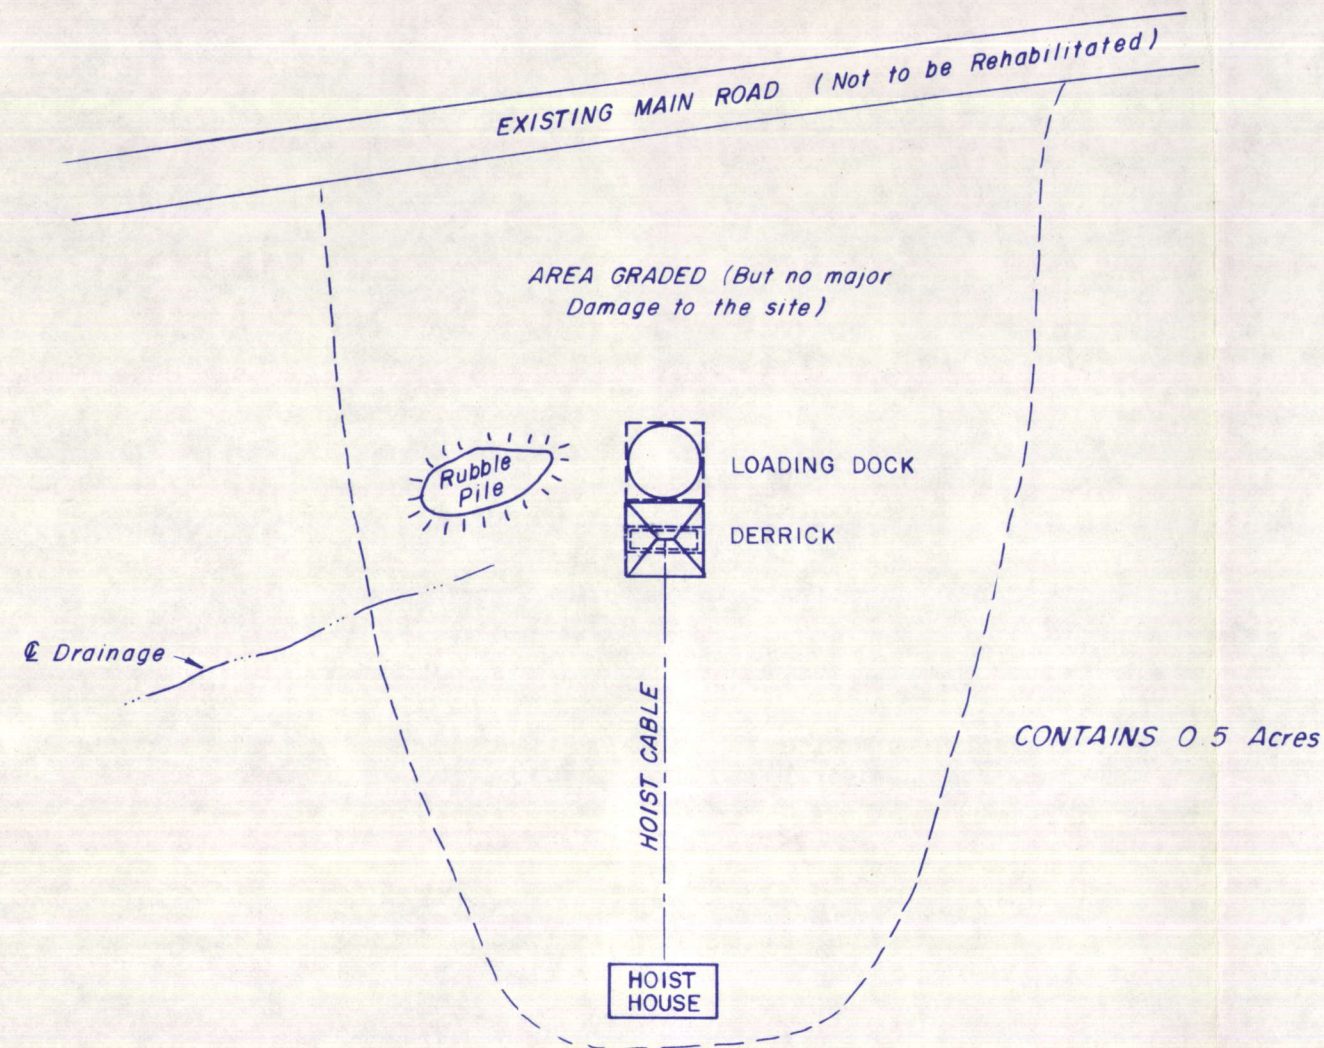

8-A
Little Emma

CERTIFICATE

THIS IS TO CERTIFY THAT THE ABOVE PLAT WAS PREPARED FROM FIELD NOTES OF ACTUAL SURVEYS MADE BY ME OR UNDER MY SUPERVISION AND THAT THE SAME ARE TRUE AND CORRECT TO THE BEST OF MY KNOWLEDGE AND BELIEF.

REGISTERED LAND SURVEYOR
REGISTRATION NO 2454
STATE OF UTAH


Exhibit C 14

UINTAH ENGINEERING & LAND SURVEYING
P.O. BOX Q - 85 SOUTH - 200 EAST
VERNAL, UTAH - 84078

SCALE 1" = 50'	DATE 1 - 5 - 87
PARTY BW	REFERENCES
WEATHER Fair	FILE ZIEGLER

PROJECT
ZIEGLER CHEMICAL
GRINDER

THIS DUMP FACILITY IS LOCATED ON THE TOP OF A NATURAL HILL. THERE HAS BEEN SOME DIRT WORK ON THE SITE. BUILDING UP OF BANKS AROUND THE BUILDINGS AND OTHER STRUCTURES. REHABILITATION OF THIS SITE WILL REQUIRE THE REMOVAL OF THE BUILDINGS AND CONCRETE STRUCTURES. AFTER THE STRUCTURES ARE REMOVED THE SLOPES WILL BE GROOMED AND ROUNDED NEAR THE TOPS AND BOTTOMS OF THE SLOPES. ALL GILSONITE WILL BE REMOVED FROM THE SITE. ALL DISTURBED AREAS WILL BE GRADED, SCARIFIED AND RESEEDED WITH A SEED MIXTURE RECOMMENDED BY THE STATE AGENCIES INVOLVED. PLANTING SHOULD BE DONE IN THE FALL BEFORE THE GROUND FREEZES. THIS DIRT WORK SHOULD BE ACCOMPLISHED IN TWO OR THREE DAYS OF EQUIPMENT TIME USING A GRADER, LOADER, DUMP TRUCK AND A BACKHOE.

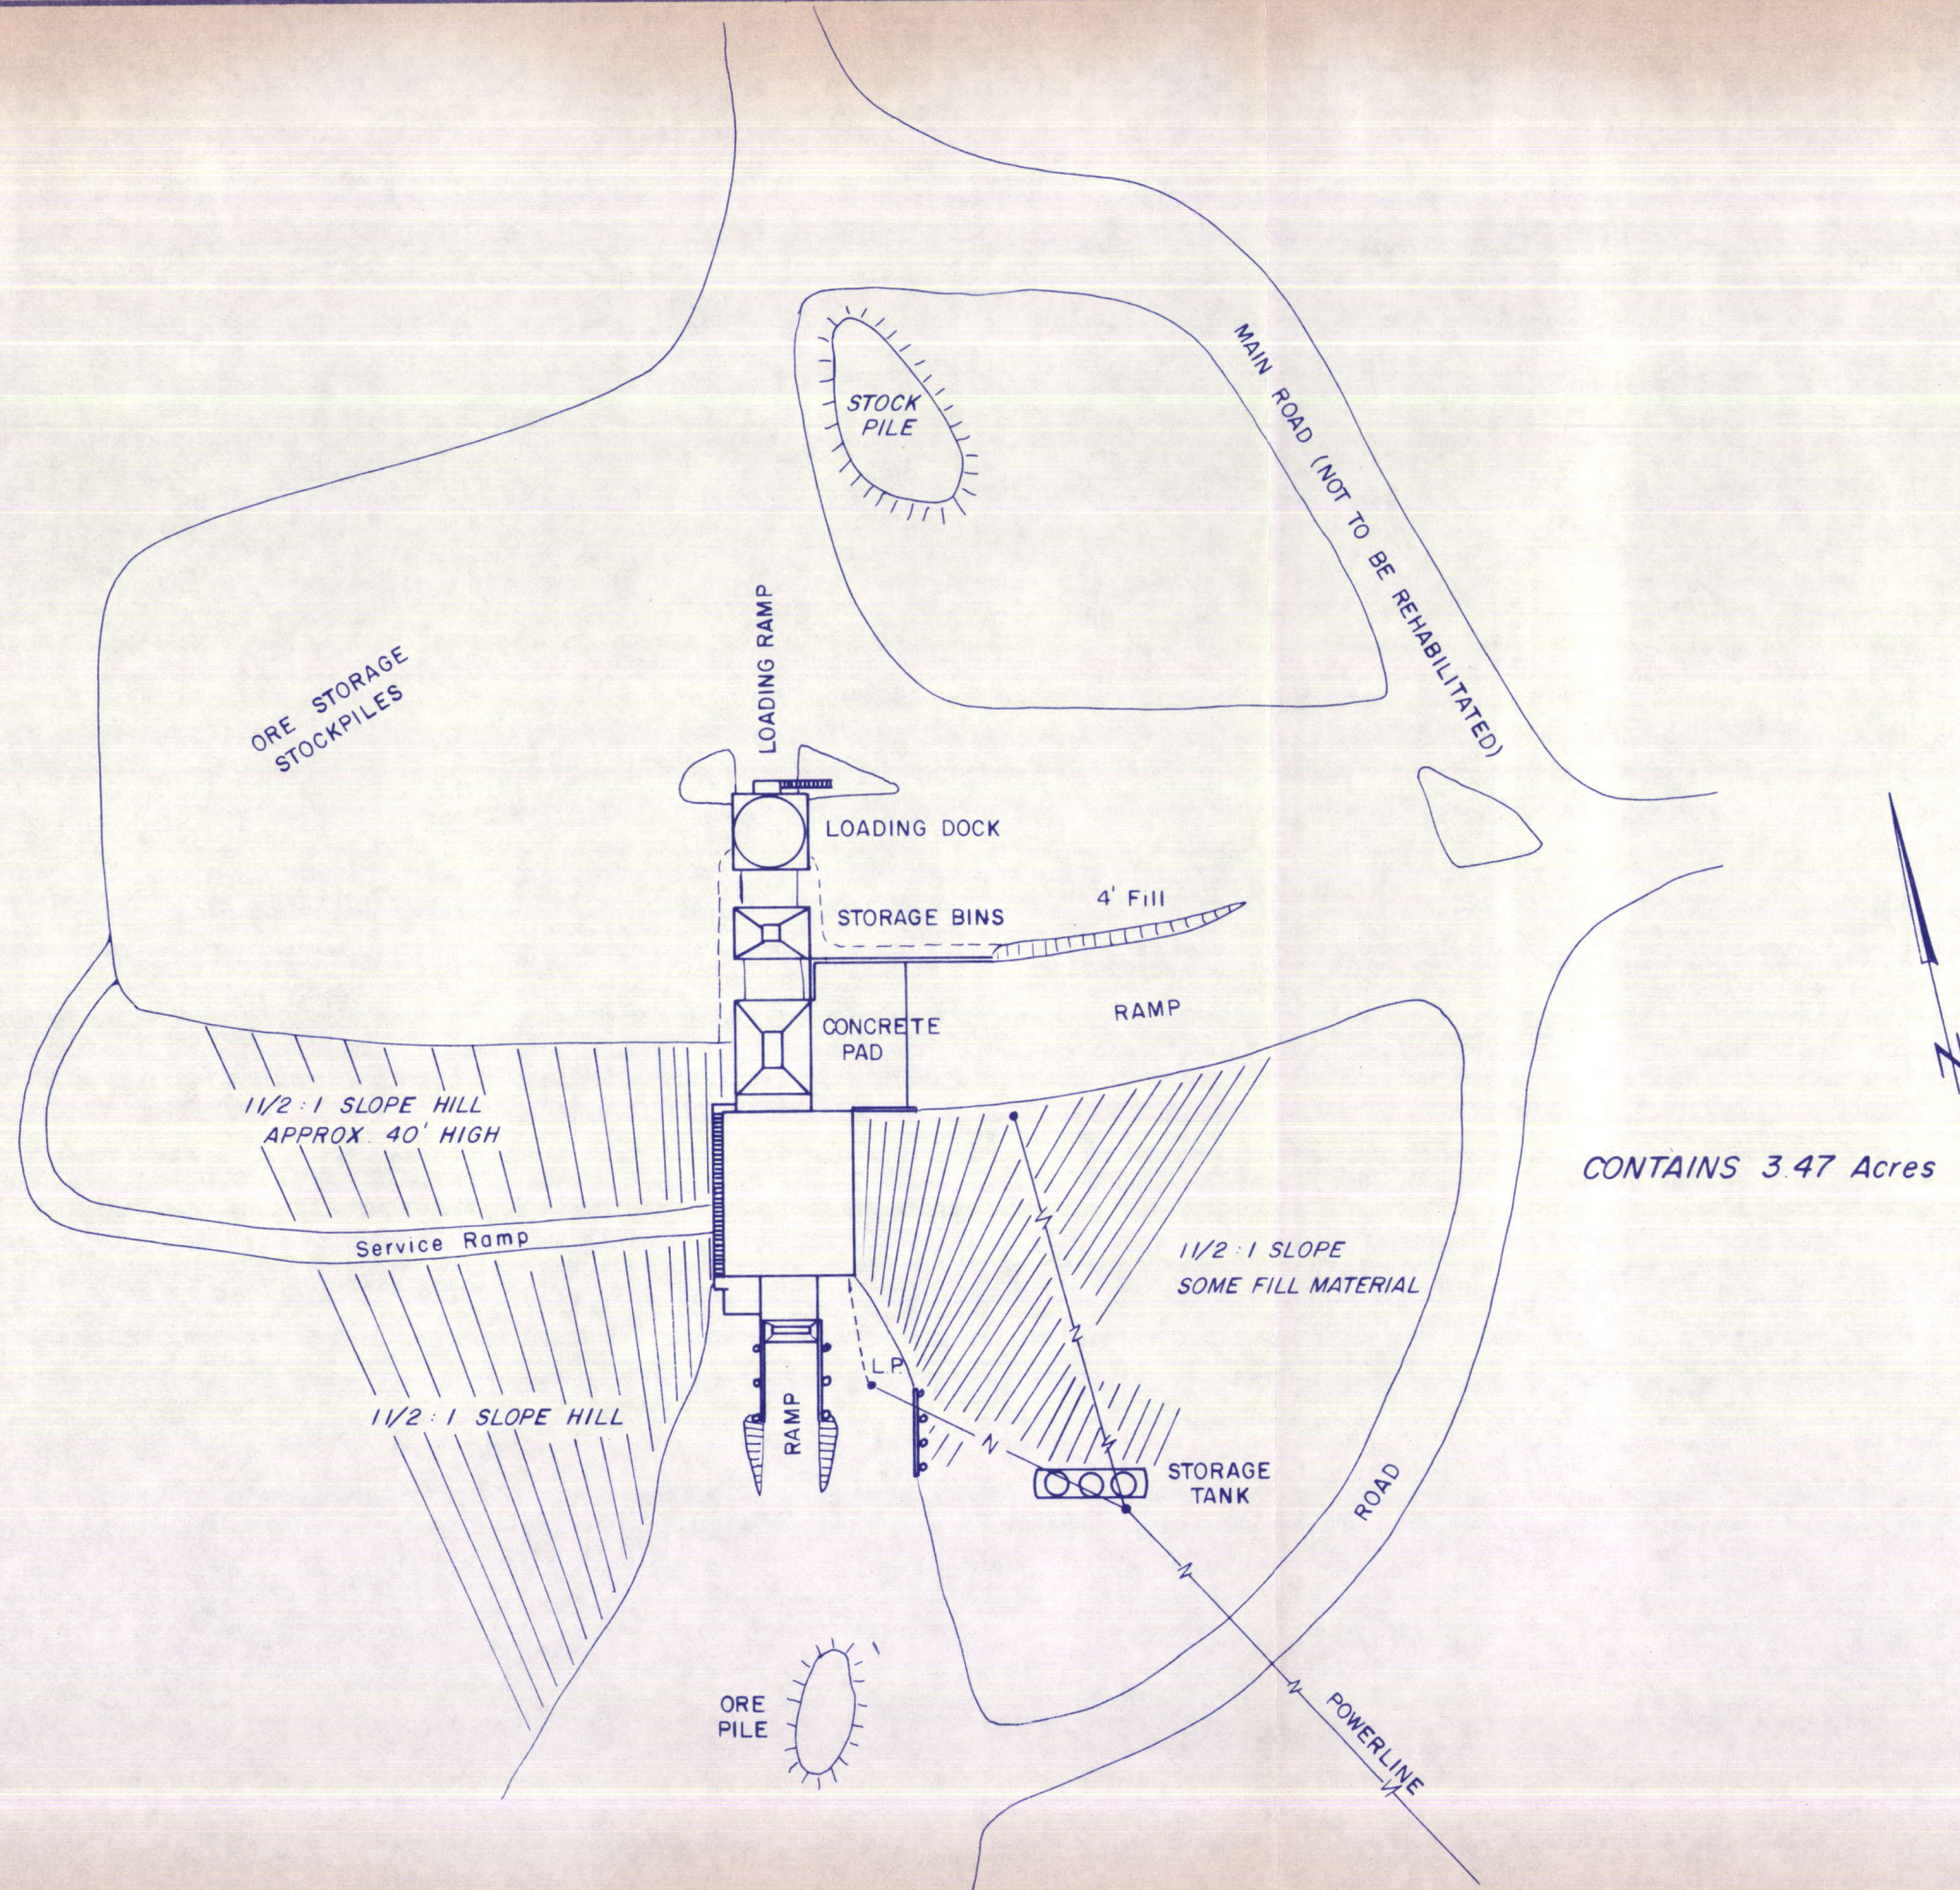

CERTIFICATE

THIS IS TO CERTIFY THAT THE ABOVE PLAT WAS PREPARED FROM FIELD NOTES OF ACTUAL SURVEYS MADE BY ME OR UNDER MY SUPERVISION AND THAT THE SAME ARE TRUE AND CORRECT TO THE BEST OF MY KNOWLEDGE AND BELIEF.


REGISTERED LAND SURVEYOR
REGISTRATION NO 2454
STATE OF UTAH

Exhibit C5

UINTAH ENGINEERING & LAND SURVEYING
P.O. BOX Q - 85 SOUTH - 200 EAST
VERNAL, UTAH - 84078

SCALE 1" = 50'	DATE 1 / 7 / 87
PARTY BFW	REFERENCES
WEATHER FAIR	FILE ZIEGLER

OLD GILSONITE STORAGE AREA
APPROX. 190' X 250'

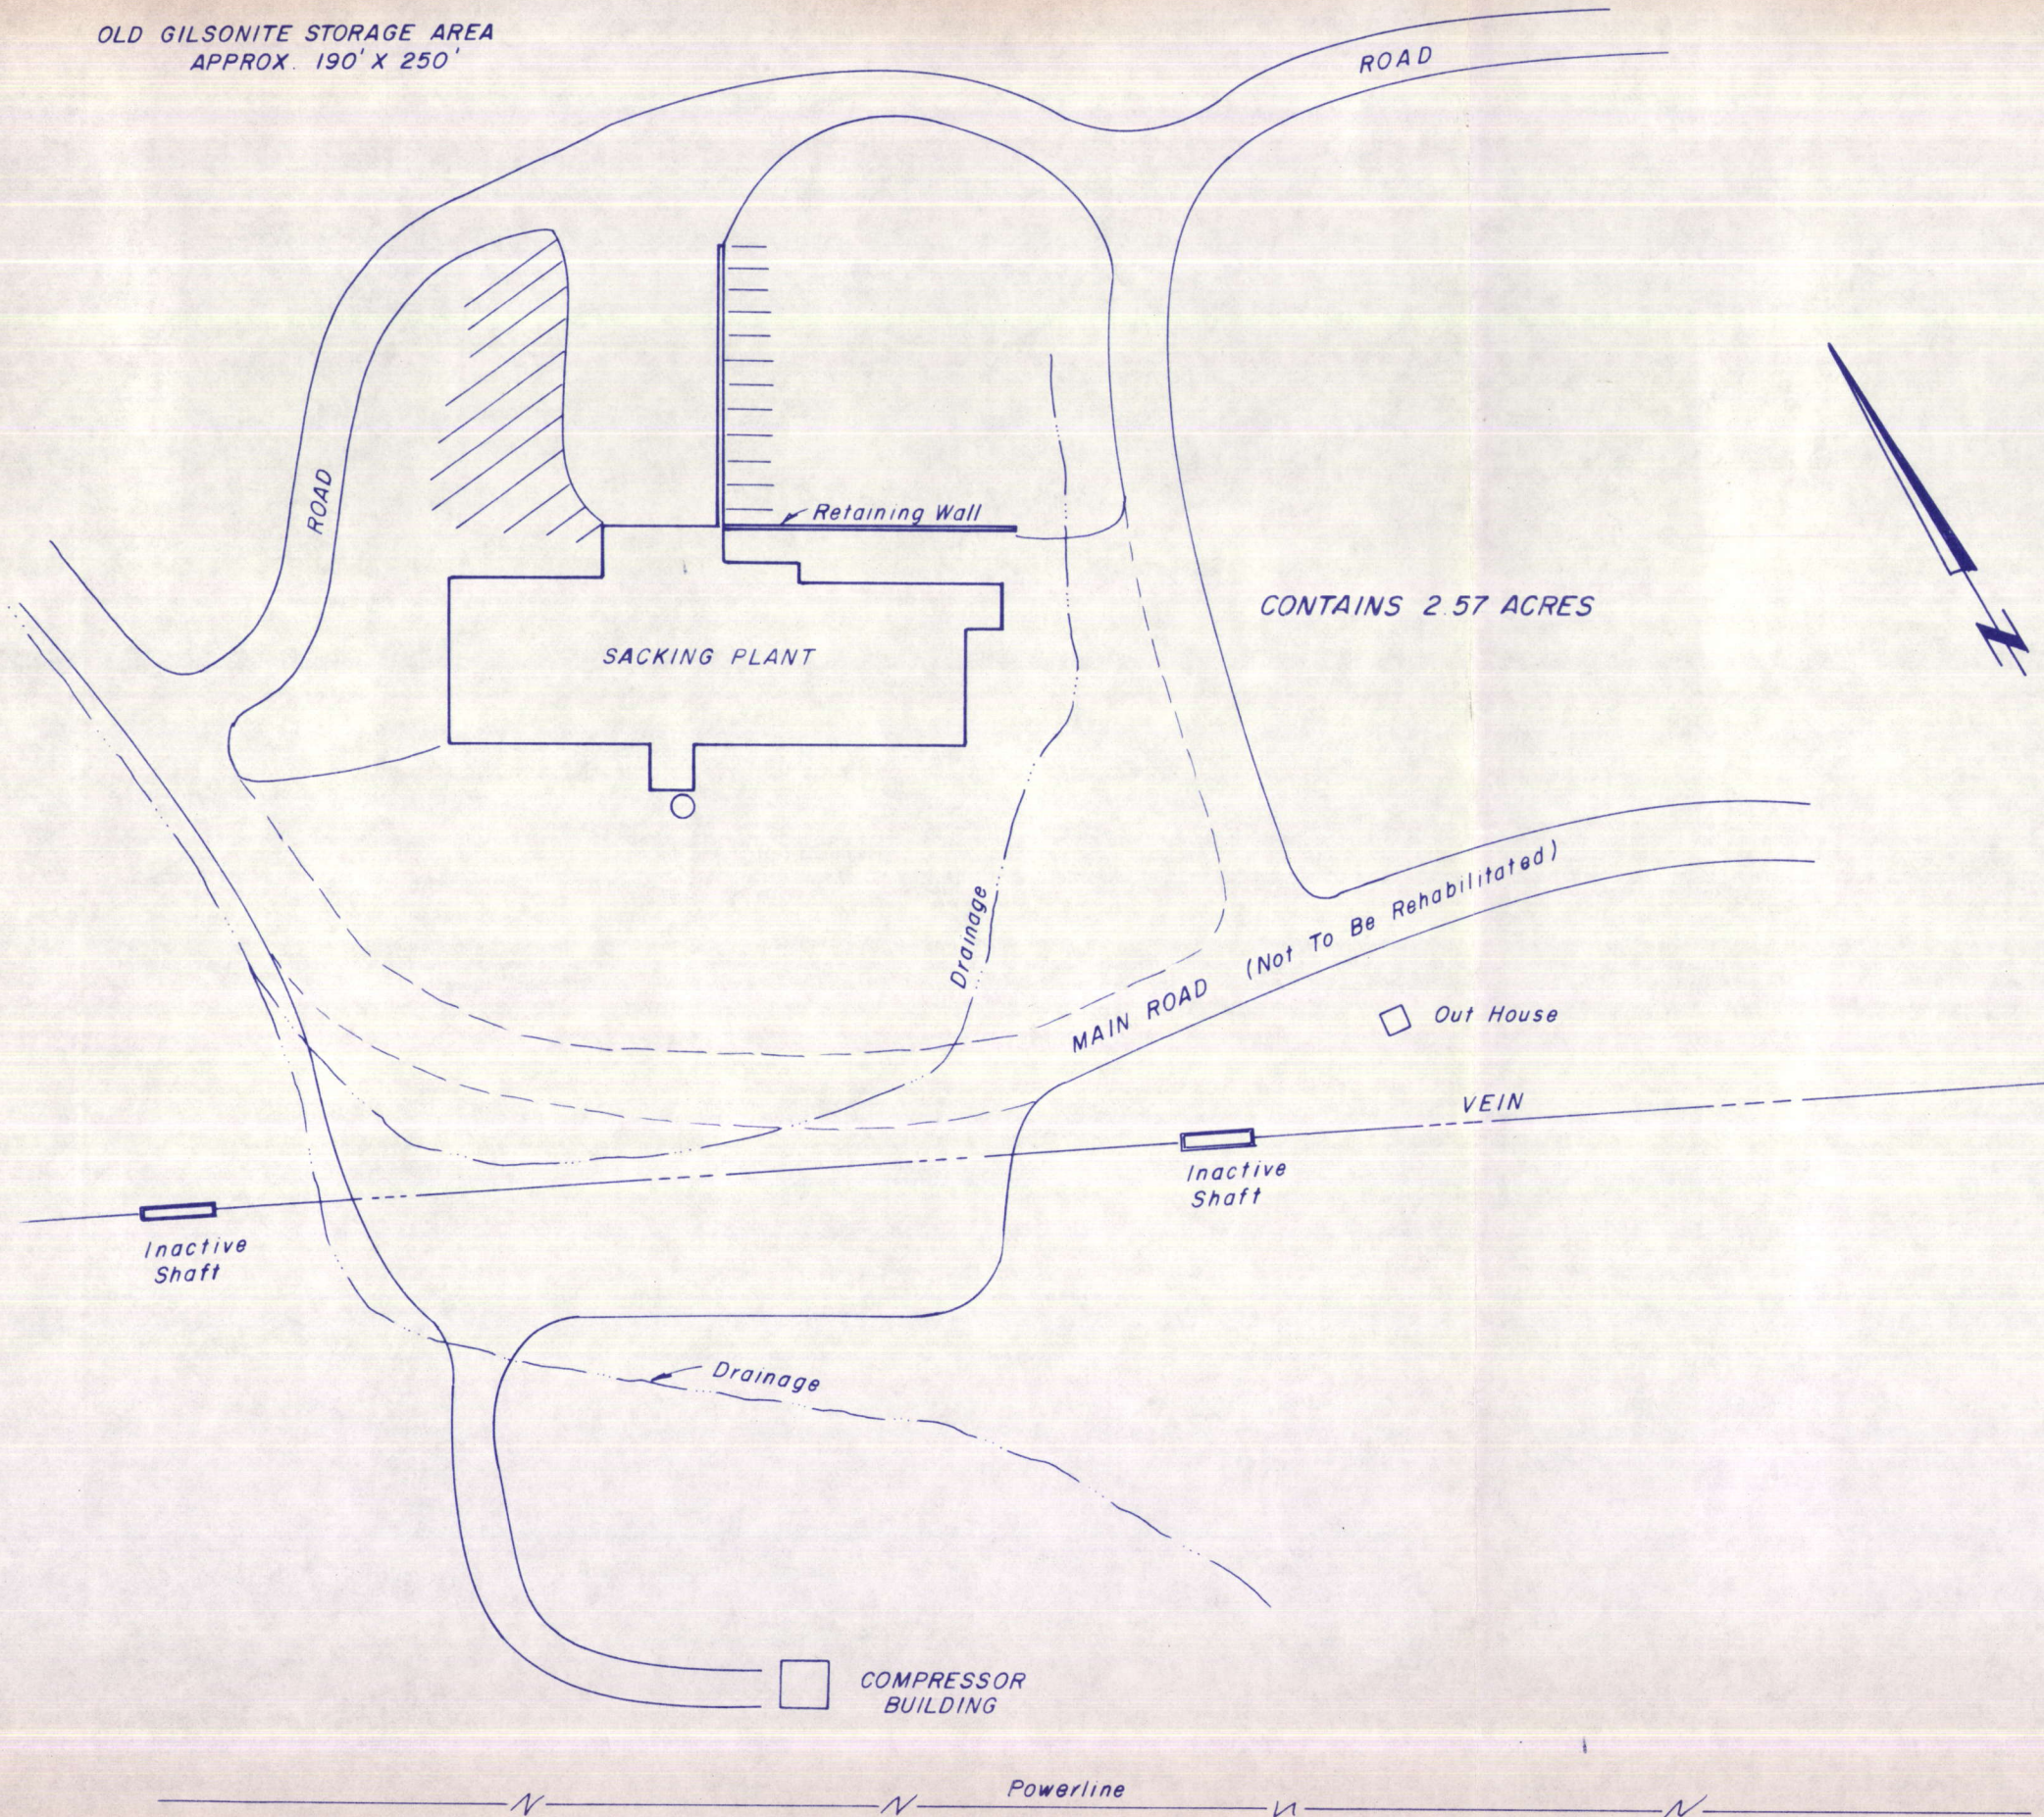

PROJECT
**ZIEGLER CHEMICAL
SACKING PLANT**

THIS SITE HAS HAD EXTENSIVE DISTURBANCE. THERE HAS BEEN A LOT OF FILL ADDED AROUND THE DUMP FACILITY AT THE BACK OF THE BUILDING. THERE IS ALSO A LARGE ORE STOCKPILE SITE.

REHABILITATION OF THE SITE WILL REQUIRE THE REMOVAL OF THE BUILDING AND OTHER STRUCTURES. AFTER THE STRUCTURES ARE REMOVED THE DISTURBED AREAS WILL BE ROUNDED TO AS NEAR AS POSSIBLE THE ORIGINAL CONTOUR. THIS WORK SHOULD TAKE APPROXIMATELY 24 HOURS TO COMPLETE USING A BULLDOZER, GRADER, FRONT END LOADER A DUMP TRUCK. THE STORAGE AREA WILL BE CLEANED UP USING A GRADER, FRONT END LOADER AND A DUMP TRUCK.

AFTER THE CLEAN UP IS COMPLETED THE SITE AND ROADS WILL BE SCARIFIED AND PLANTED WITH A SEED MIXTURE RECOMMENDED BY THE STATE AGENCIES INVOLVED. PLANTING WILL BE DONE IN THE FALL BEFORE THE GROUND FREEZES.

CERTIFICATE


THIS IS TO CERTIFY THAT THE ABOVE PLAT WAS PREPARED FROM FIELD NOTES OF ACTUAL SURVEYS MADE BY ME OR UNDER MY SUPERVISION AND THAT THE SAME ARE TRUE AND CORRECT TO THE BEST OF MY KNOWLEDGE AND BELIEF.

REGISTERED LAND SURVEYOR
REGISTRATION NO
STATE OF UTAH

Exhibit C3

UINTAH ENGINEERING & LAND SURVEYING
P.O. BOX Q - 85 SOUTH - 200 EAST
VERNAL, UTAH - 84078


SCALE 1" = 50'	DATE 1 / 20 / 87
PARTY BFW	REFERENCES
WEATHER FAIR	FILE ZIEGLER

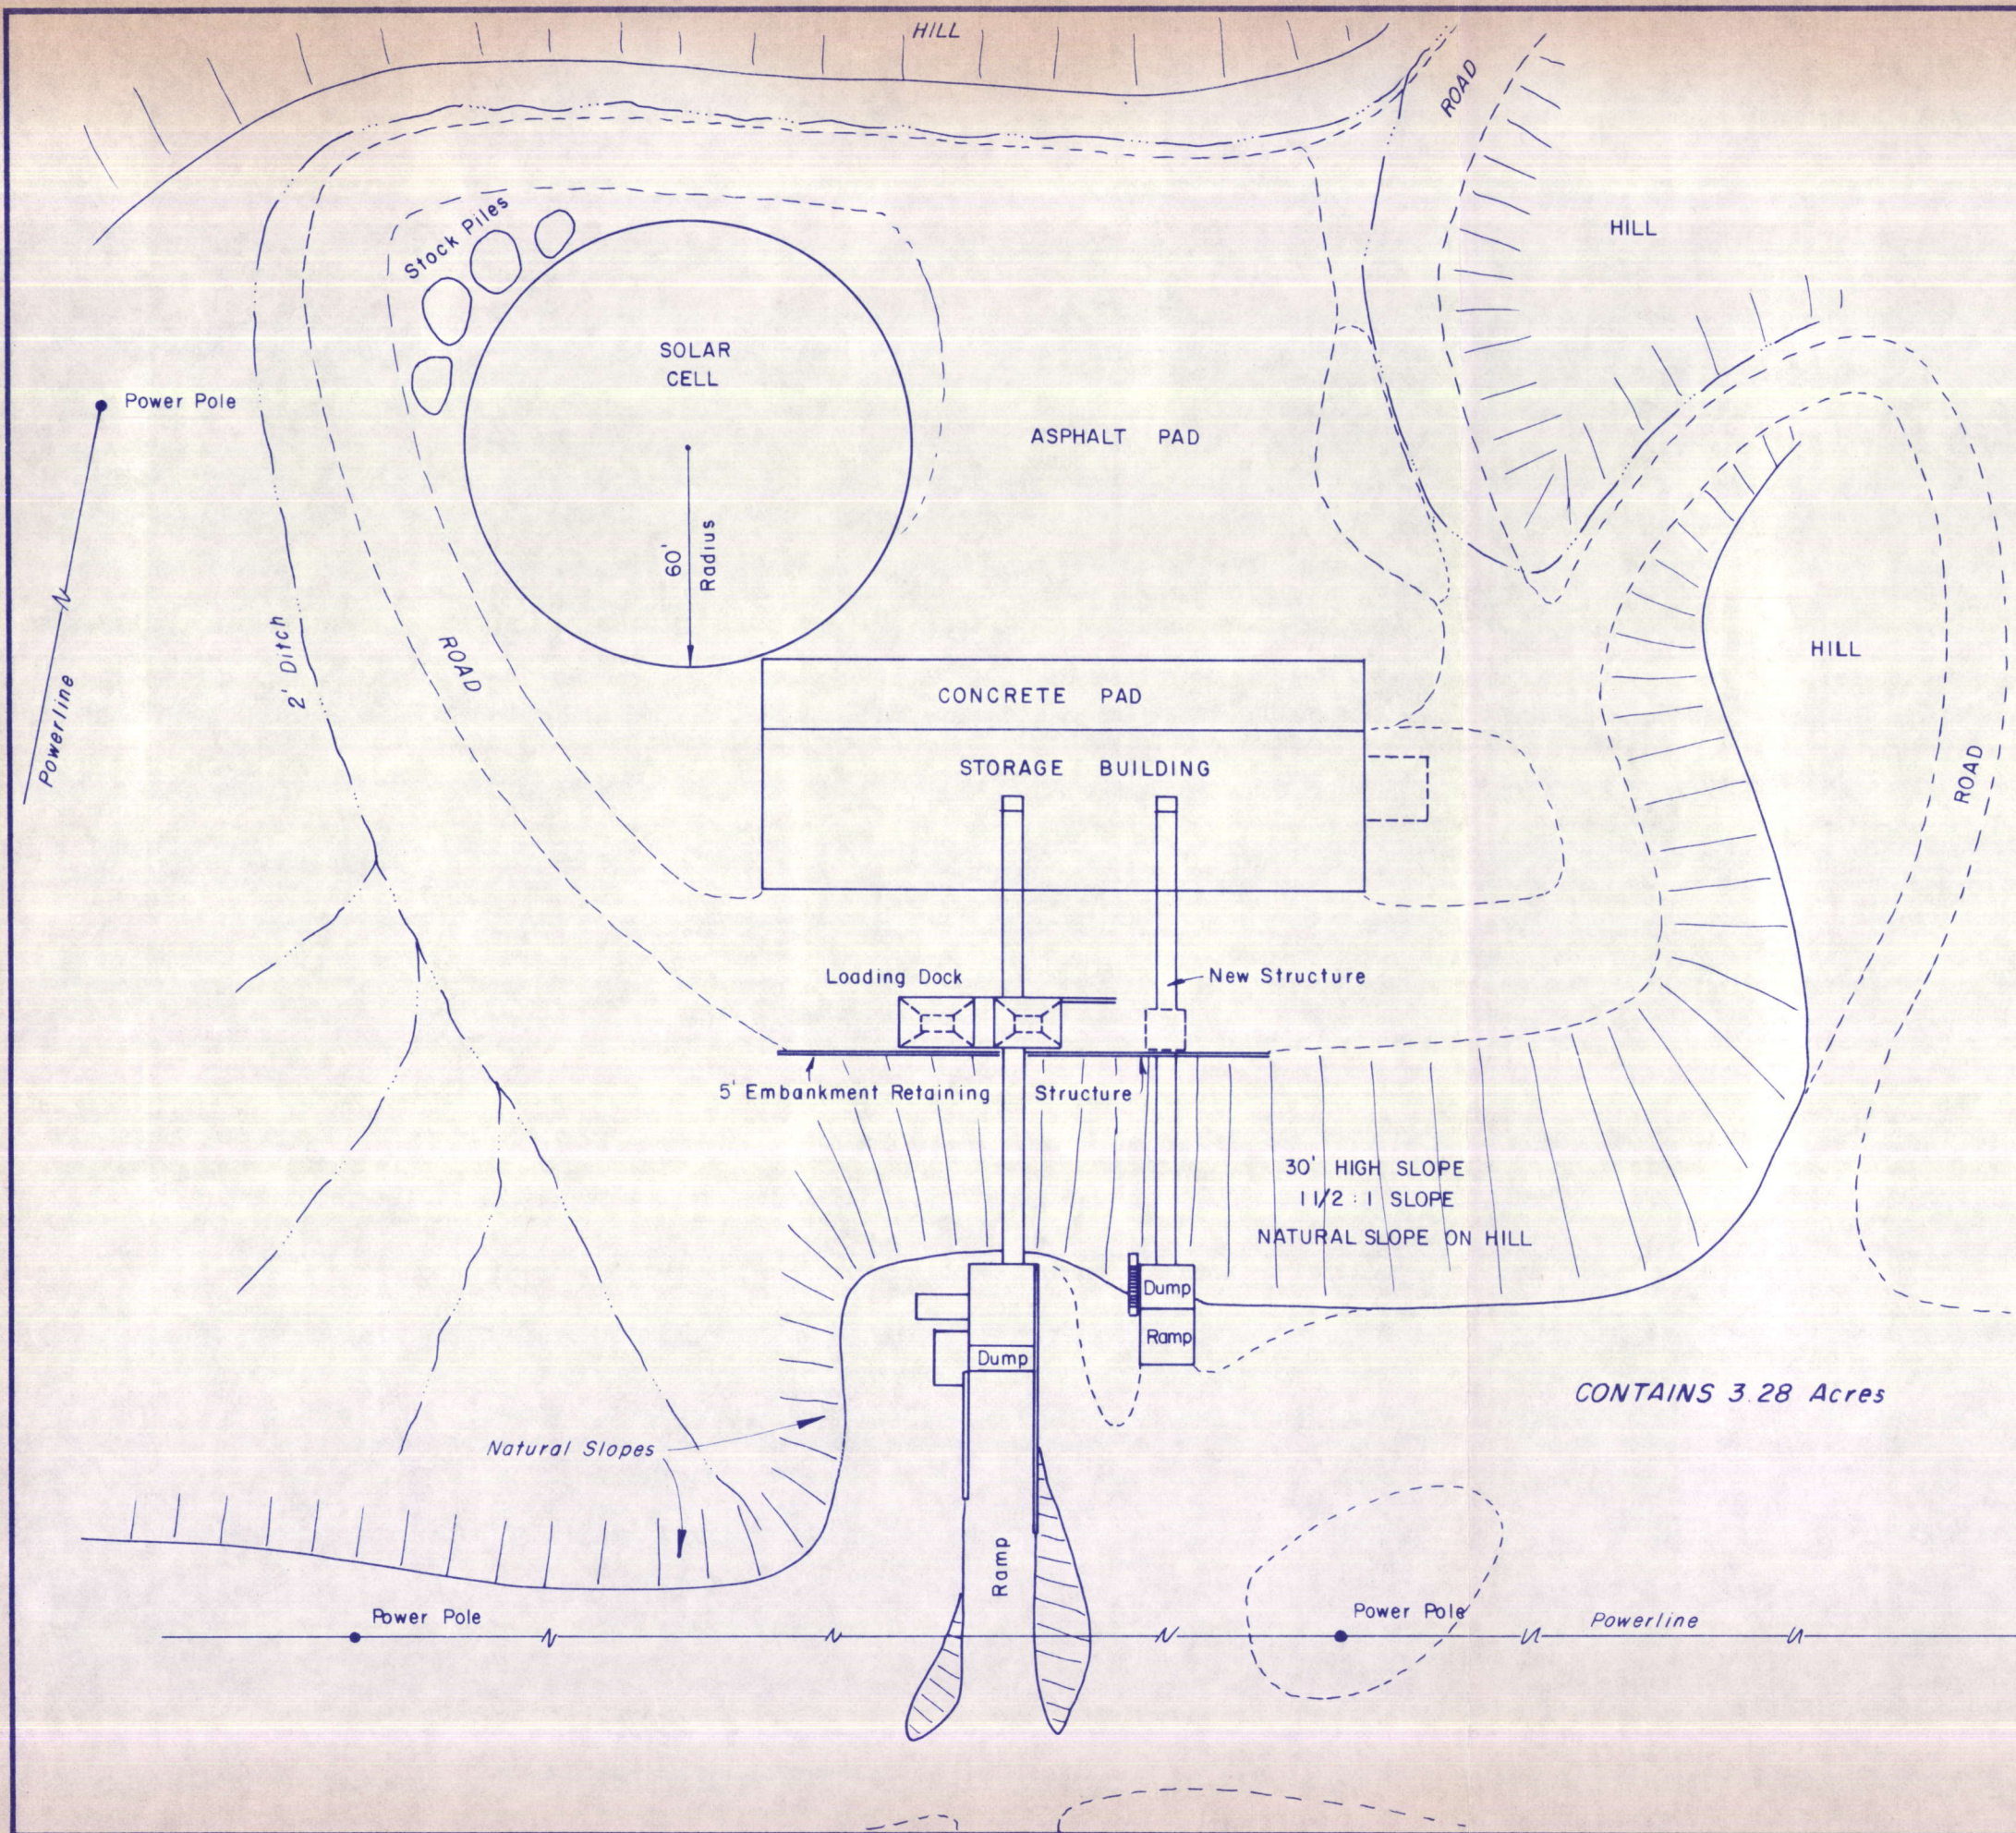

PROJECT
**ZIEGLER CHEMICAL
 ORE GRINDER AND STORAGE FACILITIES
 ALSO SOLAR CELL ORE DRYER**

APPROXIMATELY 5' OF MATERIAL WAS FLATTENED ON TOP OF THE HILL NEAR THE DUMP FACILITIES. MOST OF THE MATERIAL WAS USED IN BUILDING THE RAMPS TO THE DUMPSTERS. THERE IS SOME SPILLAGE OF DIRT IN SOME AREAS. THERE IS A 5' EMBANKMENT RETAINING STRUCTURE INSTALLED TO KEEP MATERIAL FROM SLIDING INTO THE LOADING STRUCTURES.

REHABILITATION OF THE SITE AFTER THE PERMANENT STRUCTURES ARE REMOVED WILL REQUIRE RIPPING THE ASPHALT AND CONCRETE SLABS IN FRONT OF THE STORAGE BUILDING AND HAULING AWAY THE RUBBLE. THIS WORK WILL REQUIRE APPROXIMATELY 8 HOURS OF GRADER WITH RIPPER TIME, AND APPROXIMATELY 40 HOURS OF FRONT END LOADER AND DUMP TRUCK TIME. CLEAN UP OF THE REMAINDER OF THE SITE WILL REQUIRE APPROXIMATELY 16 HOURS WITH A GRADER TO SMOOTH THE SLOPES. AFTER THE SITE IS PUT BACK TO AS MUCH AS POSSIBLE THE ORIGINAL CONTOUR THE SITE WILL BE SCARIFIED AND PLANTED WITH A SEED MIXTURE RECOMMENDED BY THE STATE AGENCIES INVOLVED. PLANTING WILL BE DONE IN THE FALL BEFORE THE GROUND FREEZES.

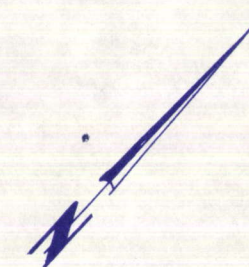

CERTIFICATE

THIS IS TO CERTIFY THAT THE ABOVE PLAT WAS PREPARED FROM FIELD NOTES OF ACTUAL SURVEYS MADE BY ME OR UNDER MY SUPERVISION AND THAT THE SAME ARE TRUE AND CORRECT TO THE BEST OF MY KNOWLEDGE AND BELIEF.

REGISTERED LAND SURVEYOR
 REGISTRATION NO 3137
 STATE OF UTAH

Exhibit C4

UINTAH ENGINEERING & LAND SURVEYING
 P.O. BOX Q - 85 SOUTH - 200 EAST
 VERNAL, UTAH - 84078

SCALE 1" = 50'	DATE 1/12/87
PARTY BFW	REFERENCES
WEATHER FAIR	FILE ZIEGLER

PROJECT
ZIEGLER CHEMICAL
PULVERIZING PLANT

THERE HAS BEEN SOME BUILD UP OF SLOPES ON THE ORE DUMP SIDE OF THE EXISTING BUILDING. REHABILITATION OF THE SITE WILL REQUIRE THE REMOVAL OF THE BUILDING AND OTHER STRUCTURES. AFTER THE REMOVAL OF THE FACILITIES IS COMPLETED THE SLOPES WILL BE ROUNDED, SCARIFIED AND PLANTED WITH A SEED MIXTURE RECOMMENDED BY THE STATE AGENCIES INVOLVED.

EXCESS GILSONITE FROM STORAGE SITES WILL BE REMOVED AND ALL ROADWAYS TO BE REHABILITATED WILL BE RIPPED, SCARIFIED, AND PLANTED.

CLEAN UP OF SITE AFTER THE FACILITIES ARE REMOVED SHOULD BE COMPLETED IN TWO OR THREE WORKING DAYS, USING A CATIPILLAR, GRADER, FRONT END LOADER, AND A DUMP TRUCK.

RECEIVED
FEB 23 1987
DIVISION OF
OIL, GAS & MINING

CERTIFICATE


THIS IS TO CERTIFY THAT THE ABOVE PLAT WAS PREPARED FROM FIELD NOTES OF ACTUAL SURVEYS MADE BY ME OR UNDER MY SUPERVISION AND THAT THE SAME ARE TRUE AND CORRECT TO THE BEST OF MY KNOWLEDGE AND BELIEF.

REGISTERED LAND SURVEYOR
REGISTRATION NO
STATE OF UTAH

Exhibit C 2

UINTAH ENGINEERING & LAND SURVEYING
P. O. BOX Q - 85 SOUTH - 200 EAST
VERNAL, UTAH - 84078

SCALE 1" = 50'	DATE 11-24-86
PARTY B.W.	REFERENCES TOPOG. MAP
WEATHER FAIR	FILE ZIEGLER

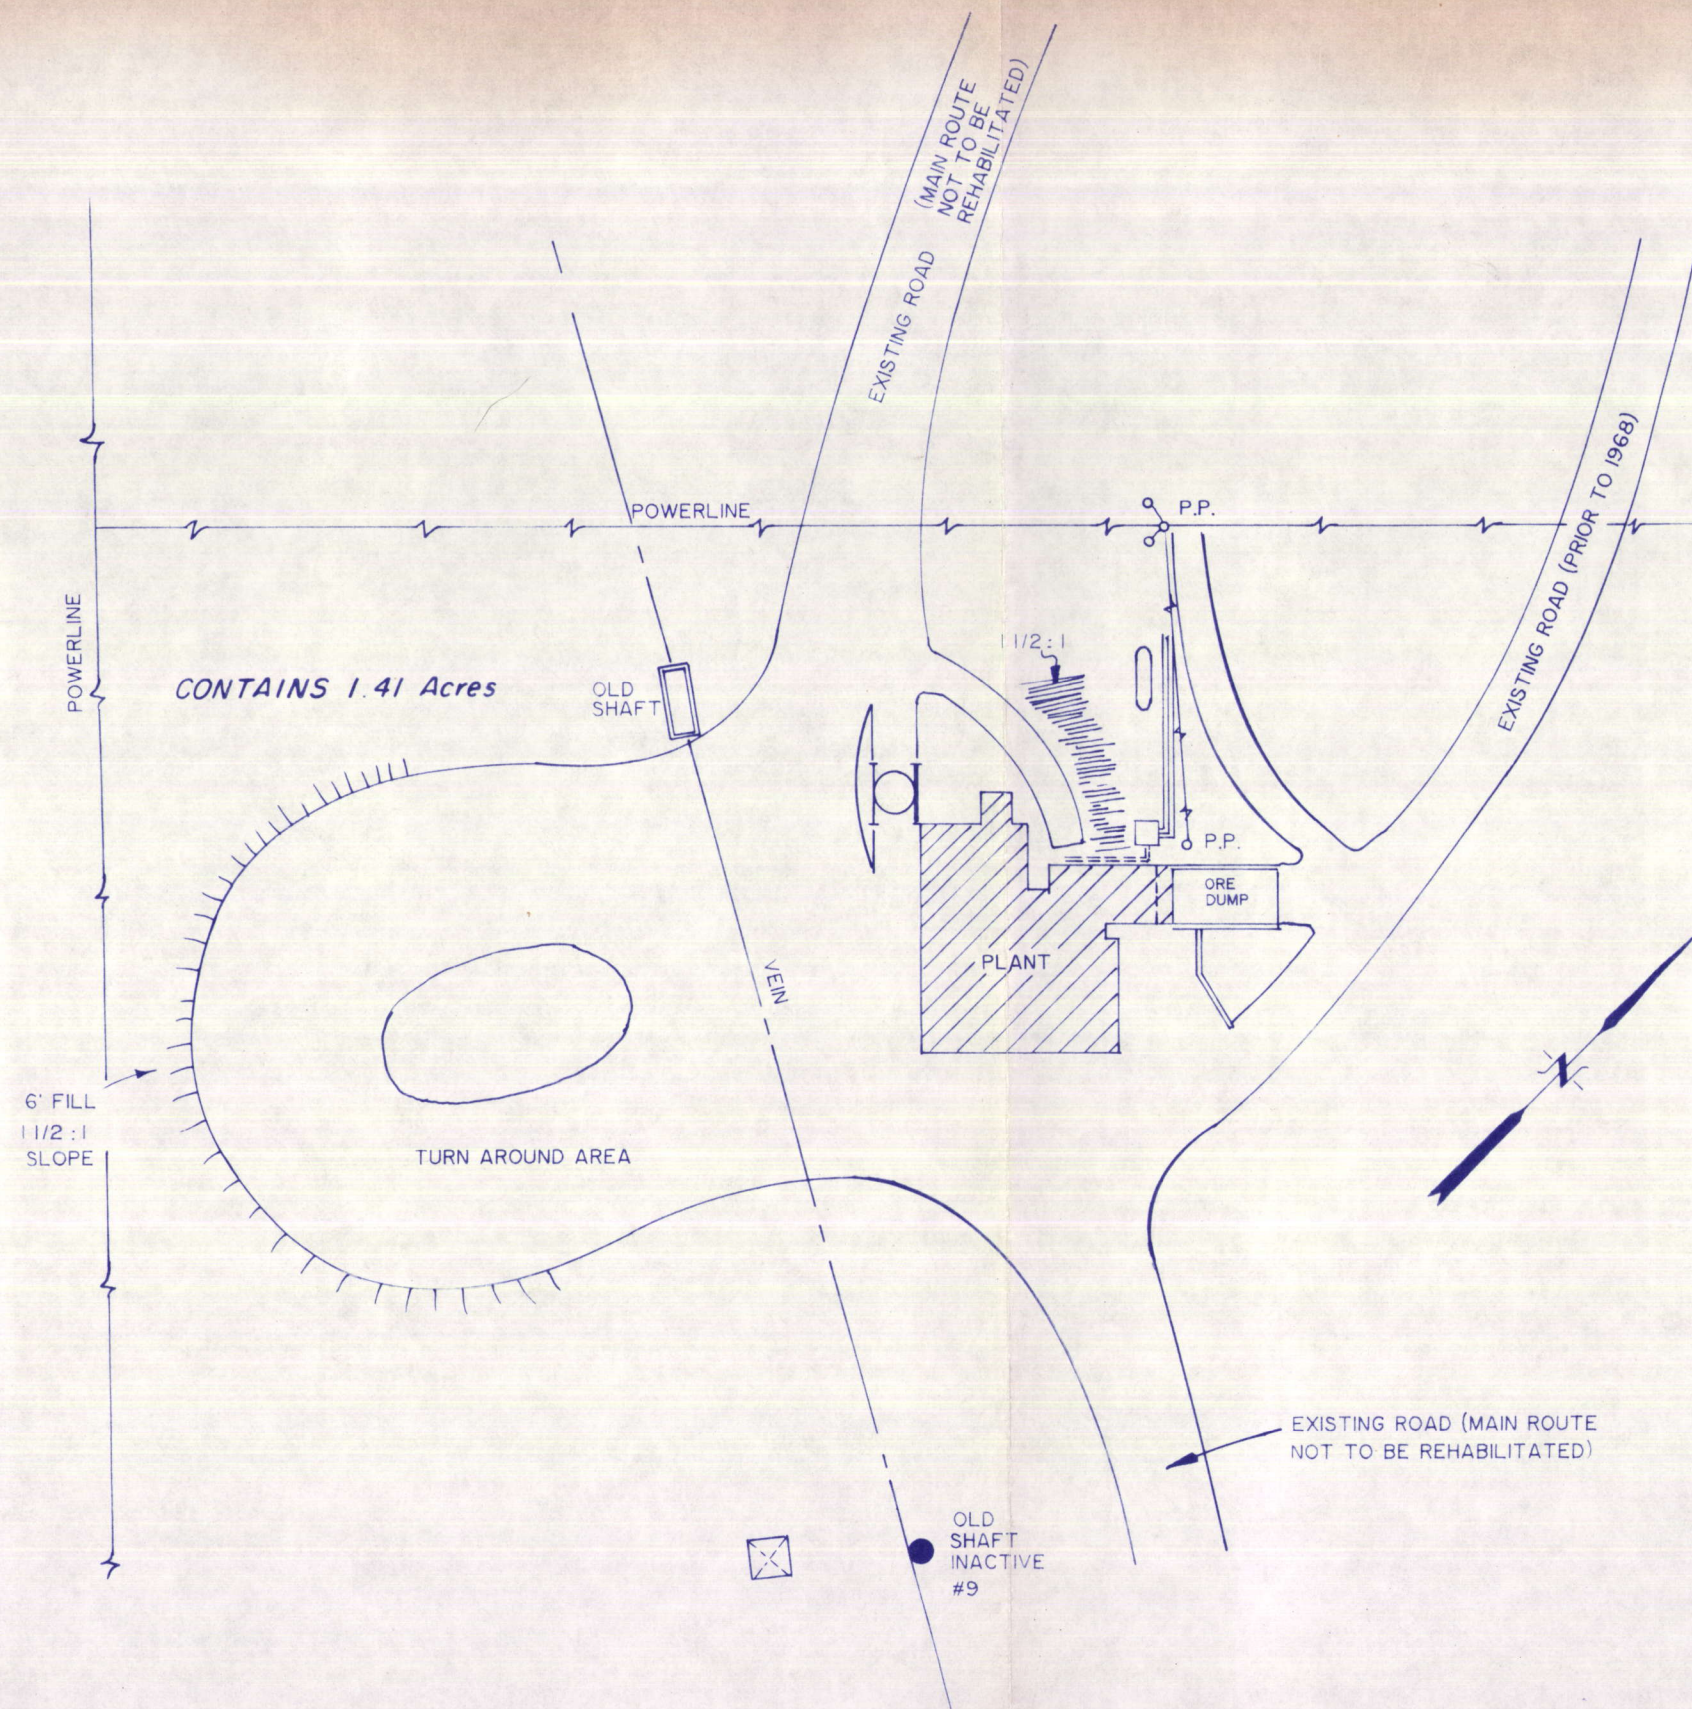

PROJECT


ZIEGLER CHEMICAL
MINES #11 & #12

EXCEPT FOR THE AREA CLOSE TO MINE #11 (FILL SLOPES) AND THE CUT SLOPES ALONG THE EAST SIDE OF MINE #12, THERE IS VERY LITTLE SURFACE DISTURBANCE ON THIS SITE. REHABILITATION OF THE AREA IS MINIMAL. ROUNDING OF CUT AND FILL SLOPES AND SOME MINOR GRADING SHOULD BE DONE BEFORE THE GROUND IS SCARIFIED AND PLANTED. SOILS IN THE DISTURBED AREAS ARE MUCH THE SAME AS THOSE FOUND IN THE UN-DISTURBED AREAS. CLEAN UP SHOULD BE TAKEN CARE OF IN APPROXIMATELY 4 OR 5 HOURS OF EQUIPMENT TIME, USING A BULLDOZER, GRADER, LOADER AND A DUMP TRUCK.

2' HIGH DIKE TO BE BUILT ALONG EAST SIDE OF MINE #12. ALSO A WATER CATCH BASIN TO BE BUILT.

THE MINING RESIDUE SHOULD BE ABLE TO BE REMOVED WITH A FRONT END LOADER AND A DUMP TRUCK.

LITTLE BONANZA #11 & #12

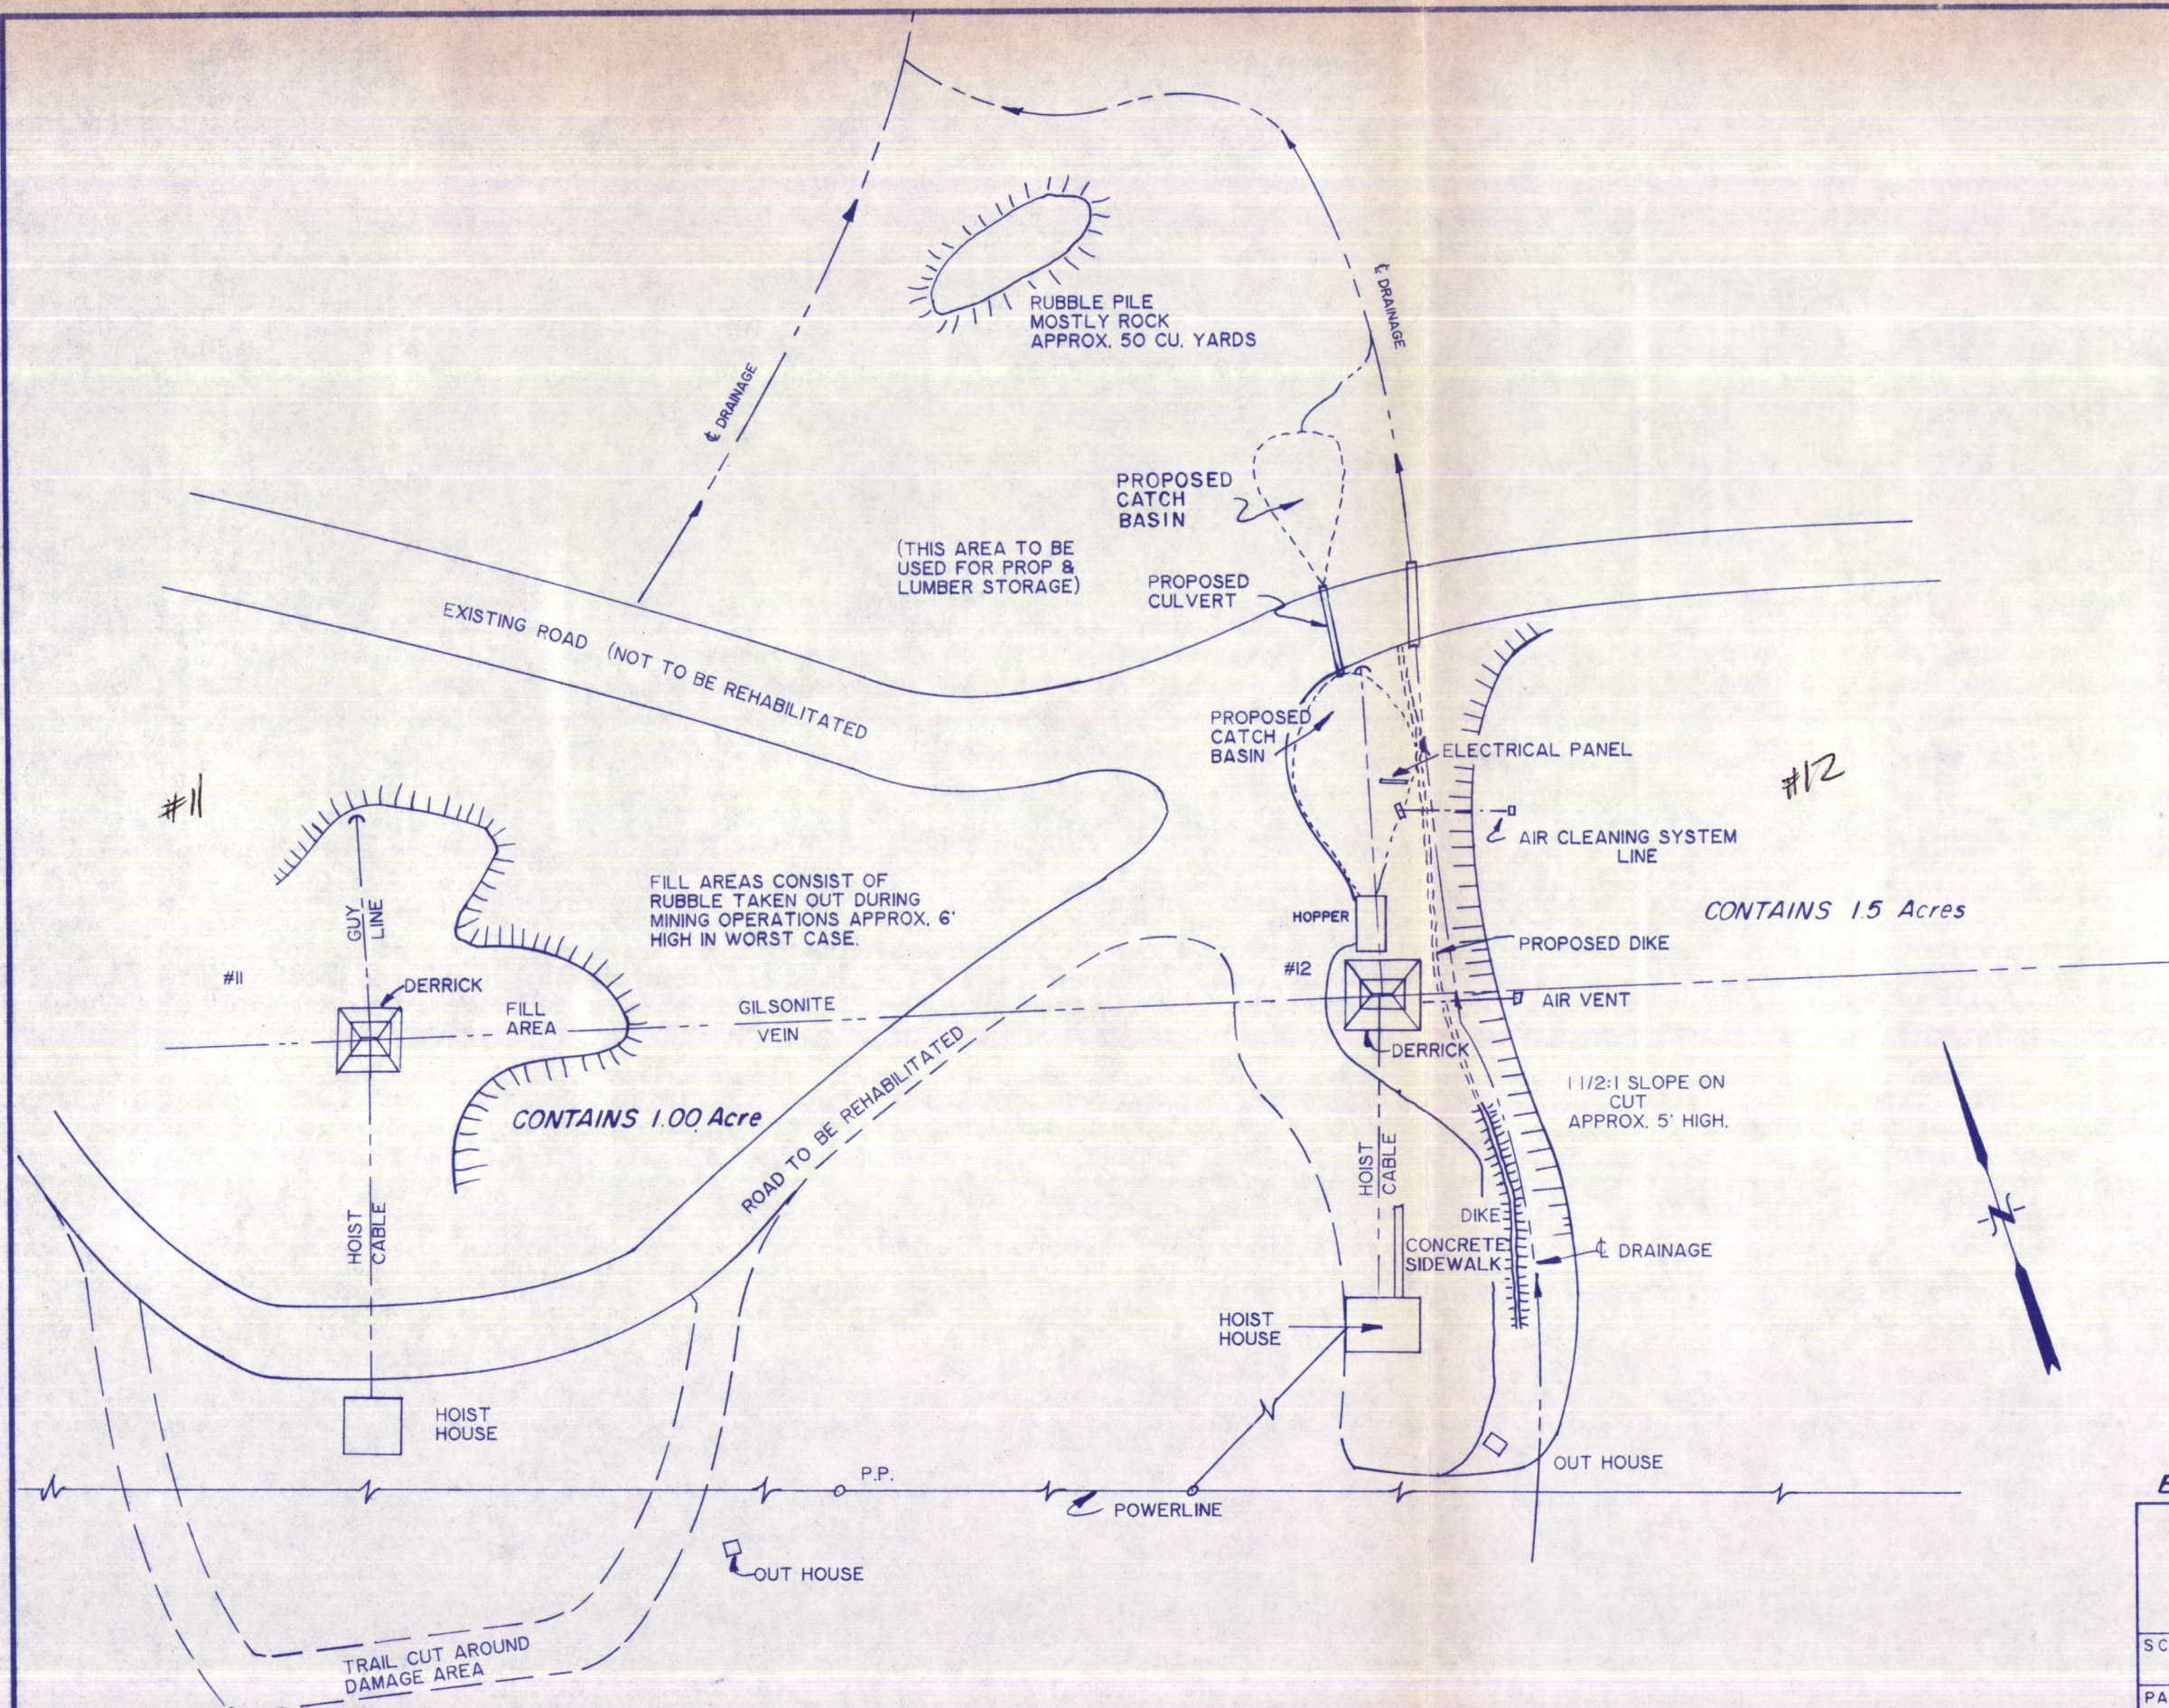

CERTIFICATE

THIS IS TO CERTIFY THAT THE ABOVE PLAT WAS PREPARED FROM FIELD NOTES OF ACTUAL SURVEYS MADE BY ME OR UNDER MY SUPERVISION AND THAT THE SAME ARE TRUE AND CORRECT TO THE BEST OF MY KNOWLEDGE AND BELIEF.

REGISTERED LAND SURVEYOR
REGISTRATION NO.
STATE OF UTAH

Exhibit C8


UINTAH ENGINEERING & LAND SURVEYING
P.O. BOX Q - 85 SOUTH - 200 EAST
VERNAL, UTAH - 84078

SCALE 1" = 50'	DATE 10-29-86
PARTY B.W.T.F..	REFERENCES 7 1/2 QUAD
WEATHER FAIR	FILE ZIEGLER

PROJECT
ZIEGLER CHEMICAL
MINE # 3

THERE IS MINIMAL SURFACE DAMAGE ON THIS SITE. REHABILITATION OF THE SITE WILL REQUIRE THE REMOVAL OF THE PERMANENT STRUCTURES AND CONCRETE. AFTER THE REMOVAL OF THE STRUCTURES THE SITE WILL BE GRADED TO AS NEAR AS POSSIBLE THE ORIGINAL CONTOUR, CUT AND FILL SLOPES WILL BE ROUNDED. ANY EXCESS OVERBURDEN OR GILSONITE WILL BE CLEANED UP AND REMOVED FROM THE SITE. AFTER THE GRADING IS COMPLETED THE MINE SITE AND ACCESS ROADS WILL BE SCARIFIED AND PLANTED WITH A SEED MIXTURE RECOMMENDED BY THE STATE AGENCIES INVOLVED. PLANTING WILL BE DONE IN THE FALL BEFORE THE GROUND FREEZES. THIS REHABILITATION SHOULD BE COMPLETED IN 3 HOURS AFTER THE STRUCTURES ARE REMOVED. EQUIPMENT TO BE USED DURING THE CLEAN UP PROCESSES WILL BE: A BULLDOZER, GRADER, FRONT END LOADER, AND DUMP TRUCK.

LITTLE BONANZA #3?

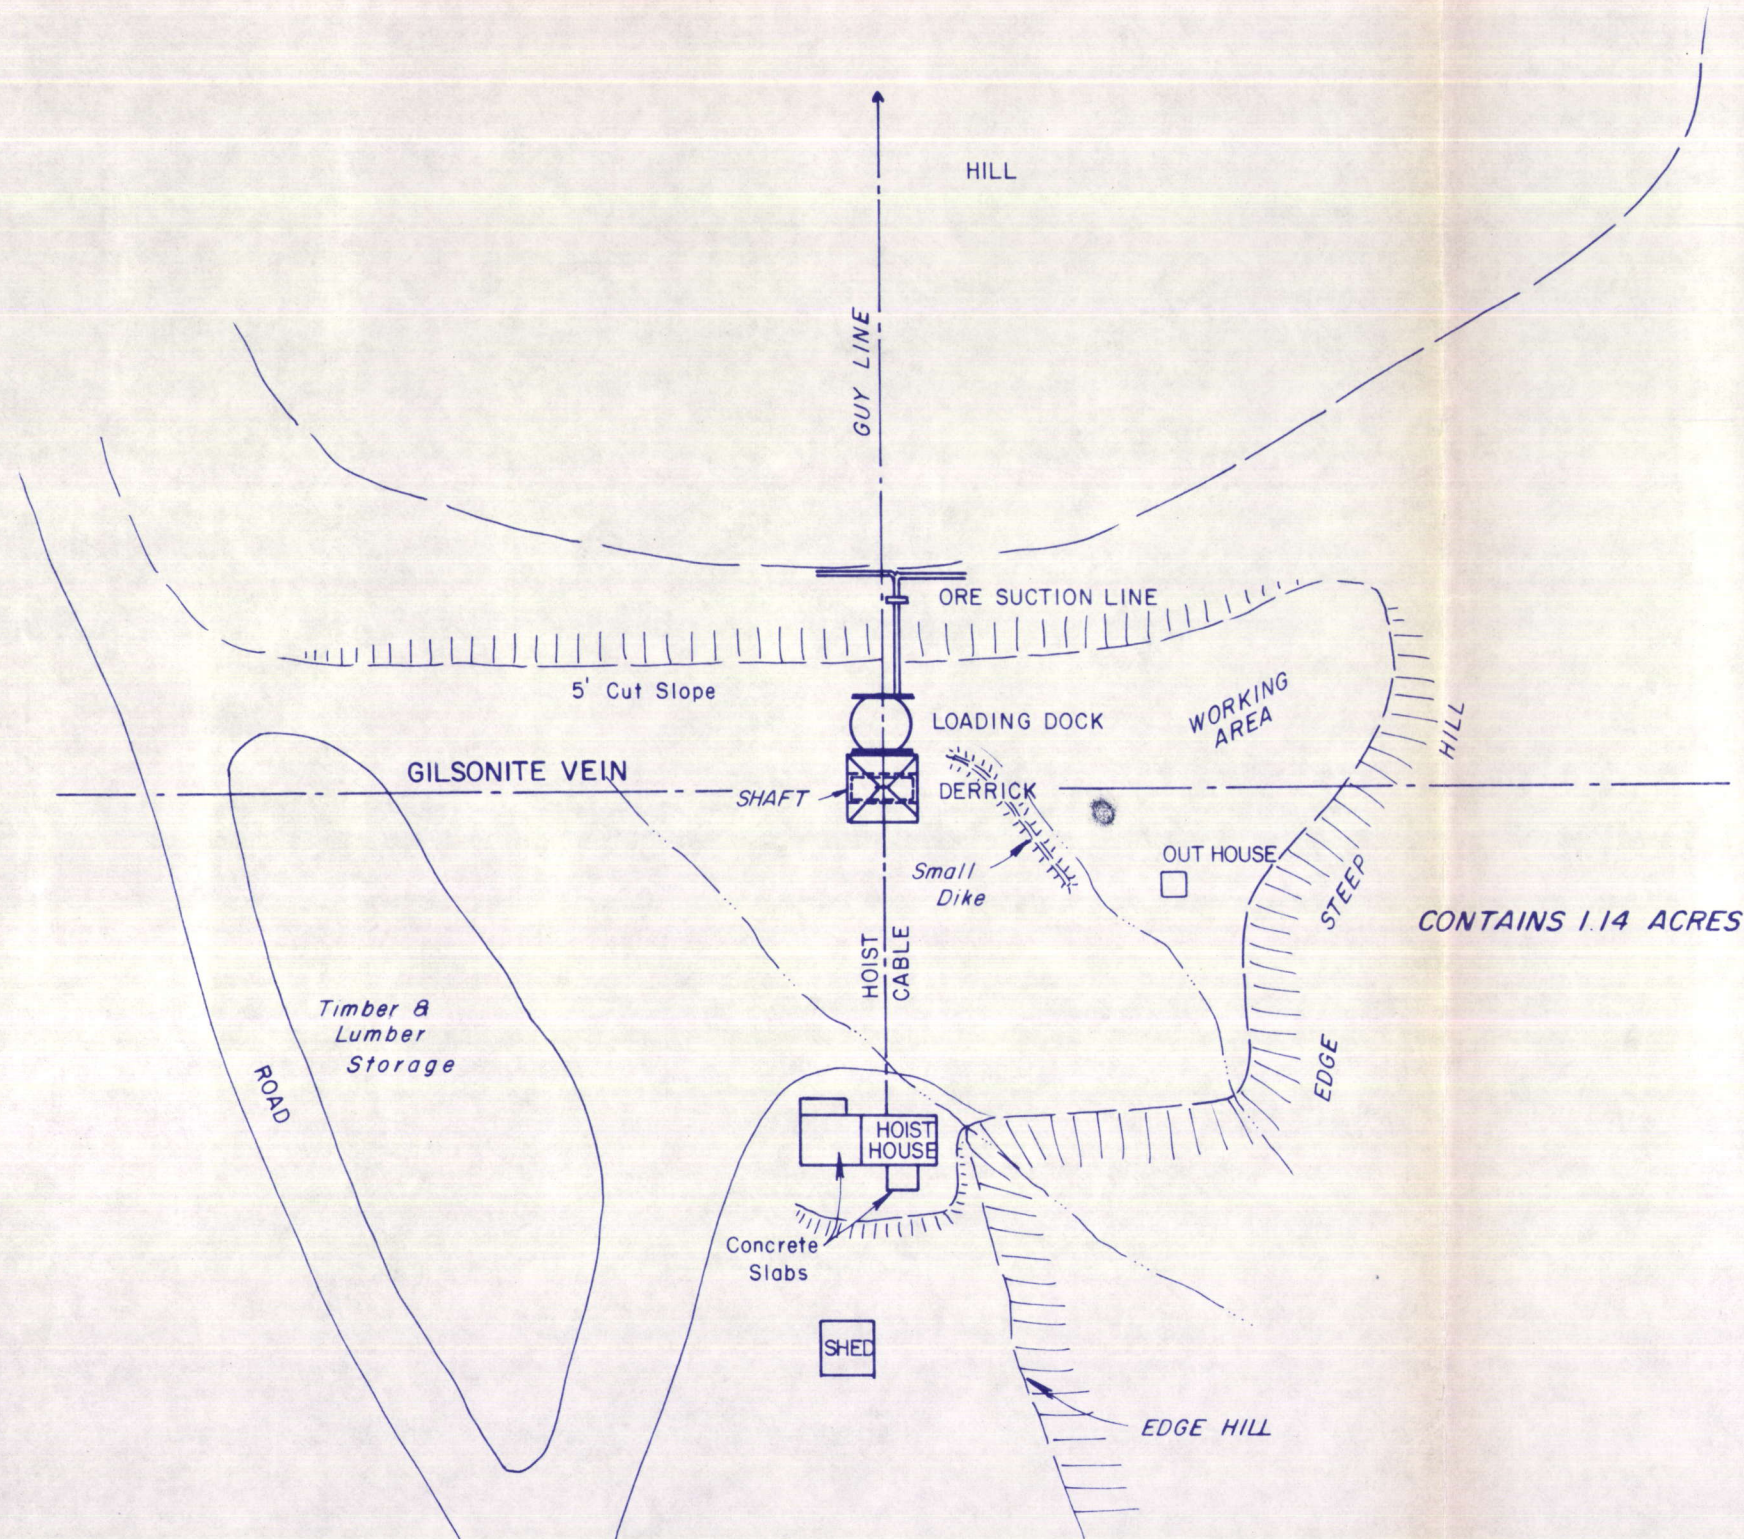

CERTIFICATE


THIS IS TO CERTIFY THAT THE ABOVE PLAT WAS PREPARED FROM FIELD NOTES OF ACTUAL SURVEYS MADE BY ME OR UNDER MY SUPERVISION AND THAT THE SAME ARE TRUE AND CORRECT TO THE BEST OF MY KNOWLEDGE AND BELIEF.

REGISTERED LAND SURVEYOR
REGISTRATION NO 3137
STATE OF UTAH

Exhibit C7

UINTAH ENGINEERING & LAND SURVEYING
P.O. BOX Q - 85 SOUTH - 200 EAST
VERNAL, UTAH - 84078

SCALE 1" = 50'	DATE 1/9/87
PARTY BFW	REFERENCES
WEATHER FAIR	FILE ZIEGLER

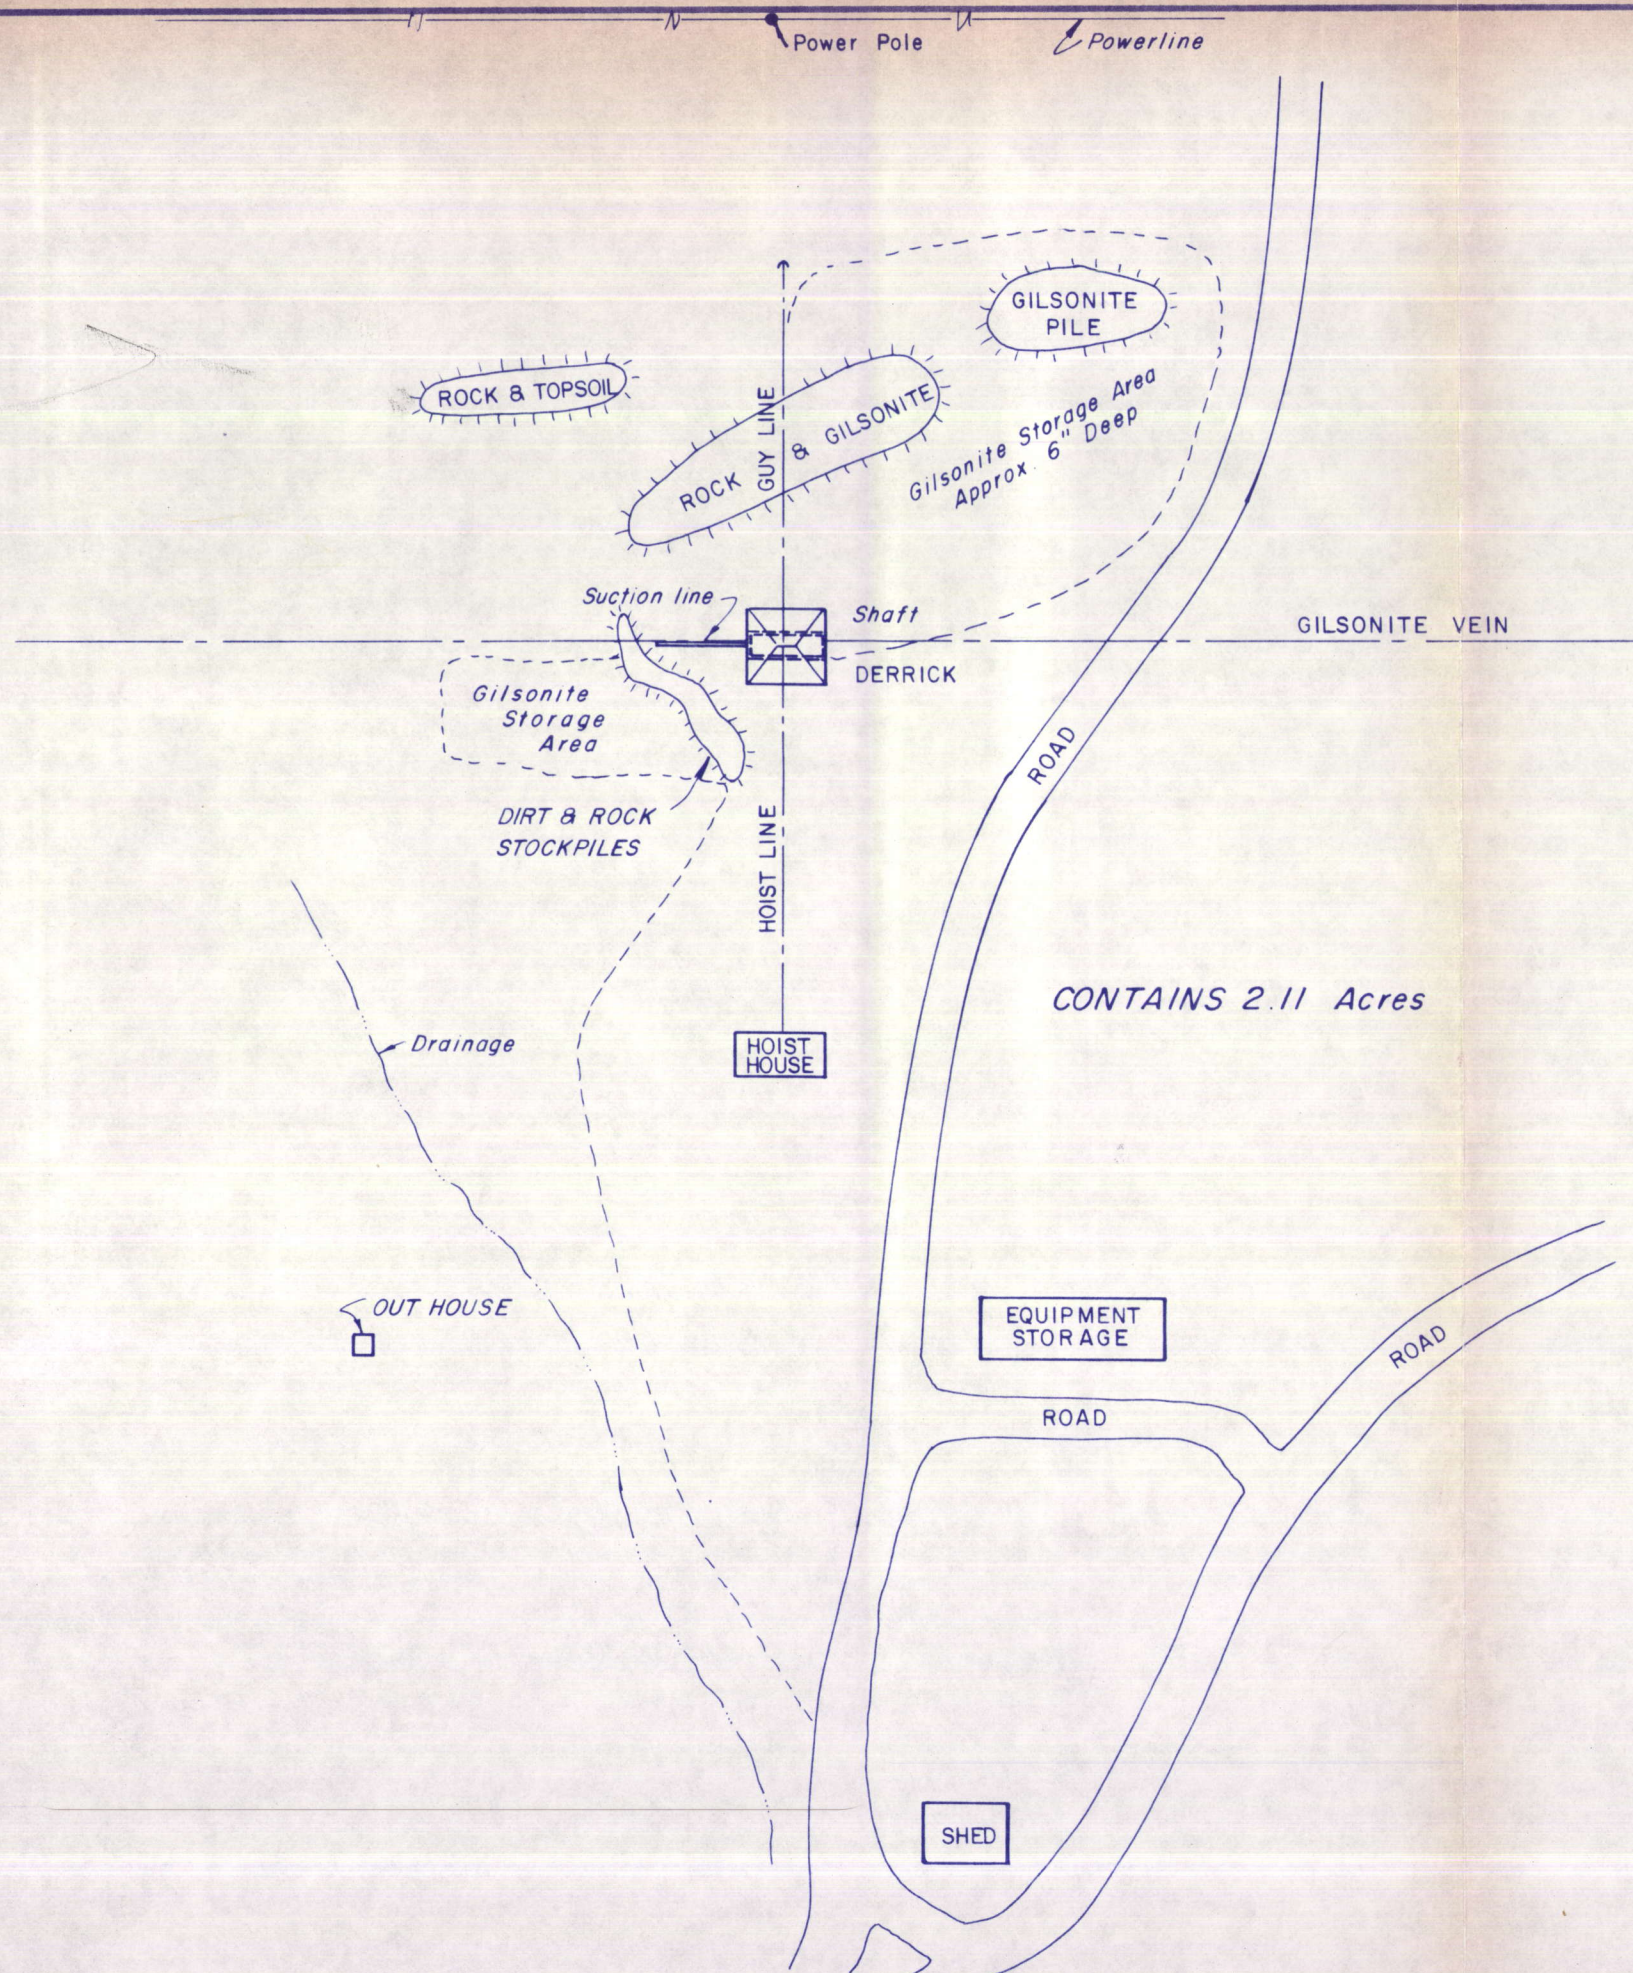

PROJECT
**ZIEGLER CHEMICAL
 MINE # 1**

THIS SITE HAS VERY LITTLE SURFACE DISTURBANCE. MOST OF THE DISTURBANCE ON THE SITE CONSISTS OF ORE AND MINING TAILINGS. REHABILITATION OF THE SITE AFTER THE PERMANENT STUCTURES ARE REMOVED WILL REQUIRE THE CLEAN UP AND REMOVAL OF THE TAILINGS AND GILSONITE. ALL CLEAN UP SHOULD BE TAKEN CARE OF USING A FRONT END LOADER AND A DUMP TRUCK. THIS WORK SHOULD BE ACCOMPLISHED IN 4 HOURS. AFTER THE SITE IS CLEANED UP THE DAMAGED AREA AND ROADS WILL BE SCARIFIED AND PLANTED WITH A SEED MIXTURE RECOMMENDED BY THE STATE AGENCIES INVOLVED.

LITTLE BONANZA #1

RECEIVED
 FEB 23 1987

DIVISION OF
 OIL, GAS & MINING

CERTIFICATE

THIS IS TO CERTIFY THAT THE ABOVE PLAT WAS PREPARED FROM FIELD NOTES OF ACTUAL SURVEYS MADE BY ME OR UNDER MY SUPERVISION AND THAT THE SAME ARE TRUE AND CORRECT TO THE BEST OF MY KNOWLEDGE AND BELIEF.

REGISTERED LAND SURVEYOR
 REGISTRATION NO 3137
 STATE OF UTAH

Exhibit C 6

UINTAH ENGINEERING & LAND SURVEYING
 P.O. BOX Q - 85 SOUTH - 200 EAST
 VERNAL, UTAH - 84078

SCALE 1" = 50'	DATE 1 / 14 / 87
PARTY BFW	REFERENCES
WEATHER FAIR	FILE ZIEGLER